

Fairfax County Department of Transportation

Magarity Road Walkway August 2, 2021



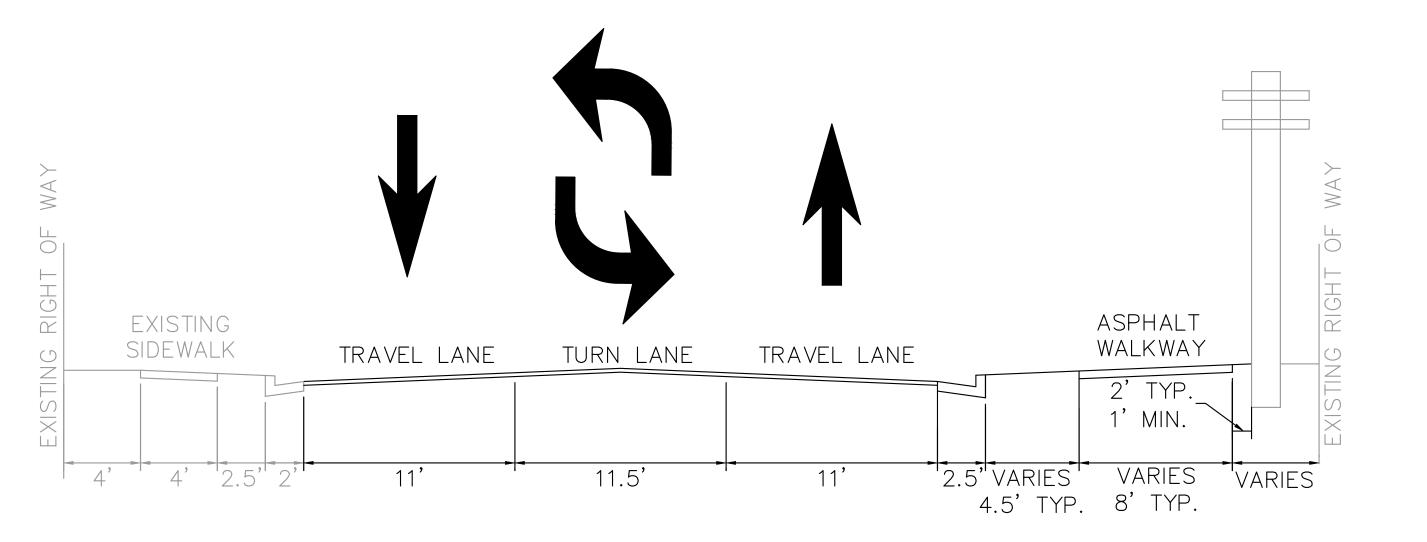



IMAGE 1: EXISTING SOUTH SIDE OF MAGARITY ROAD BETWEEN TREMAYNE AND SCHOOL PICK UP ENTRANCE




IMAGE 2: EXISTING SOUTH SIDE OF MAGARITY ROAD AT END OF SCHOOL BUS LOOP

 $\langle 2 \rangle$



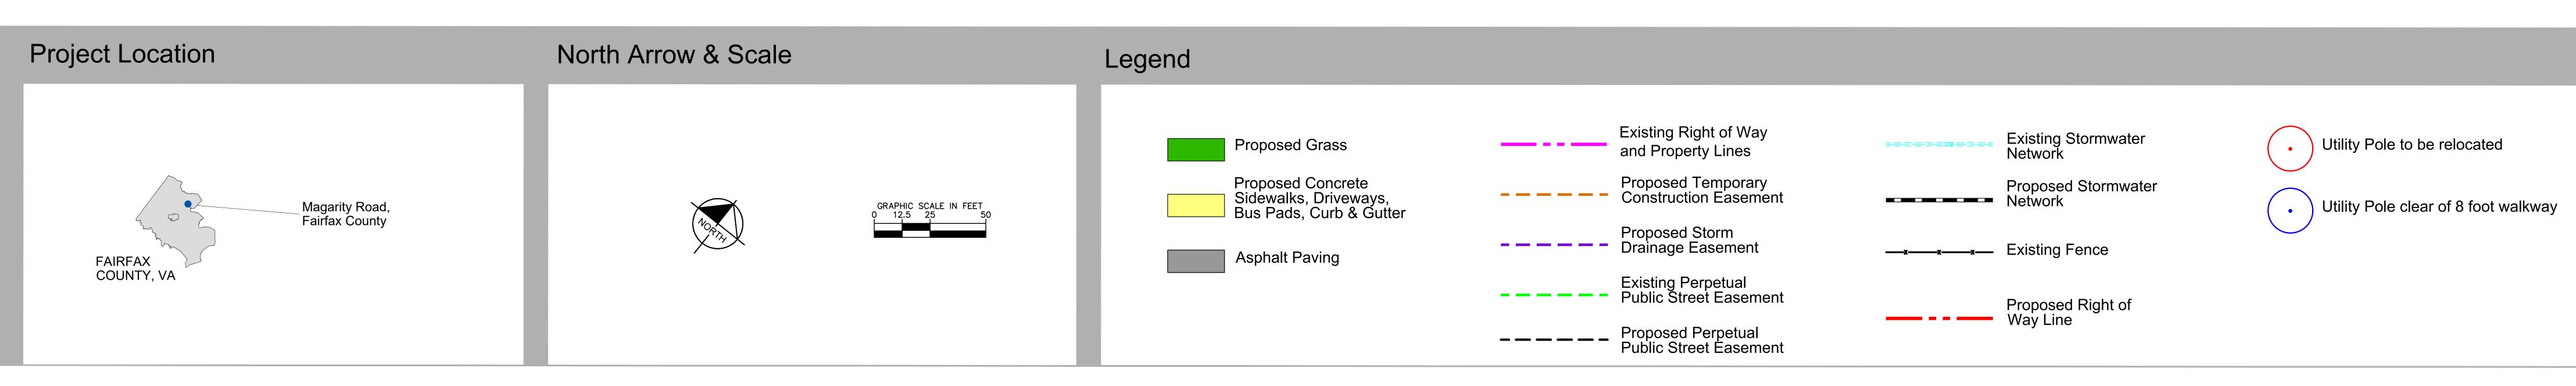

SECTION A-A

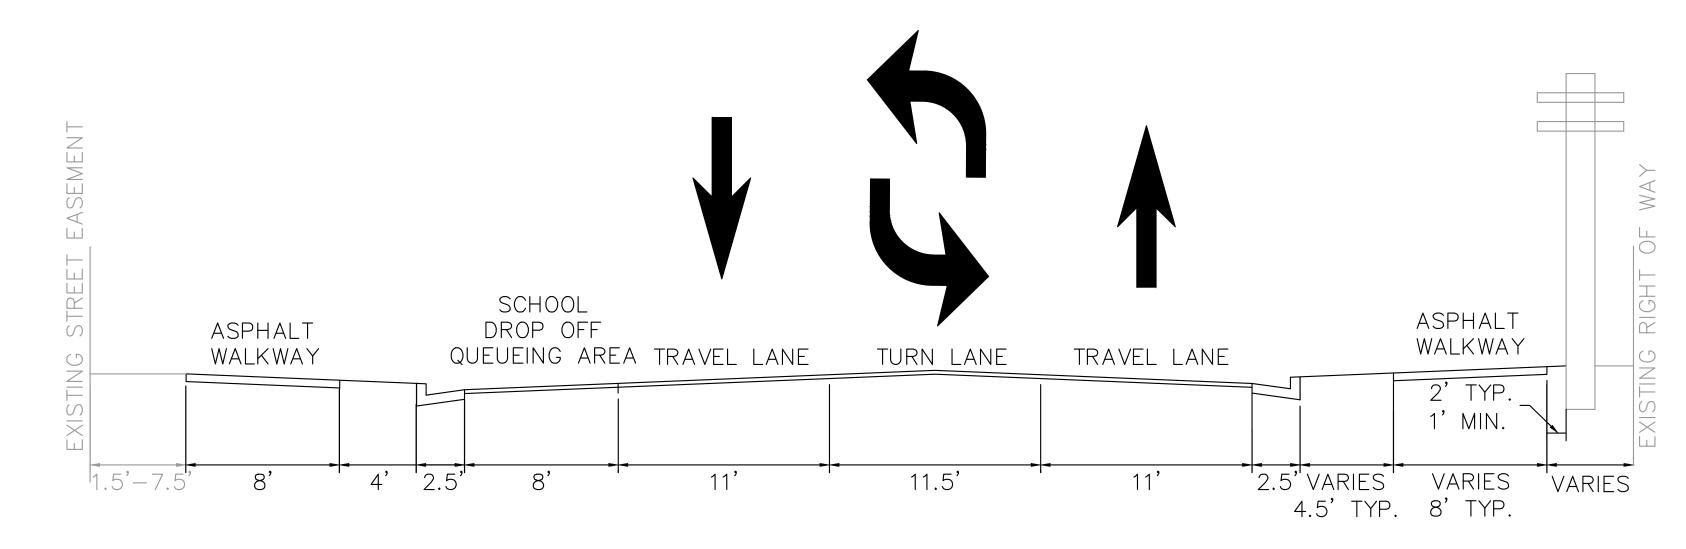

SECTION B-B

Contact Information

Jeanmarie Roberson, P.E. Project Manager Fairfax County Department of Transportation 4050 Legato Road Fairfax, VA 22033

Comments may also be sent to: Jeanmarie.Roberson@fairfaxcounty.gov

Prepared By: Kimley»Horn Project Name: Magarity Road Walkway Project Number: 2G40-088-025 Fund Number: 400-C40011

These plans are unfinished and unapproved and are not to be used for any type of construction or the acquisition of right of way. Additional easements for utility relocations may be required beyond the proposed right-of-way shown on these

magery Courtesy of the Esri, DigitalGlobe, GeoEye, Earthstar Geographics, CNES/Airbus DS, USDA, USGS, AEX, Getmapping, Aerogrid, IGN, IGP, swisstopo, and the GIS User Community.