




Fairfax County Department of Transportation

# Public Exhibit

## South Van Dorn Street Bike and Pedestrian Access Improvements

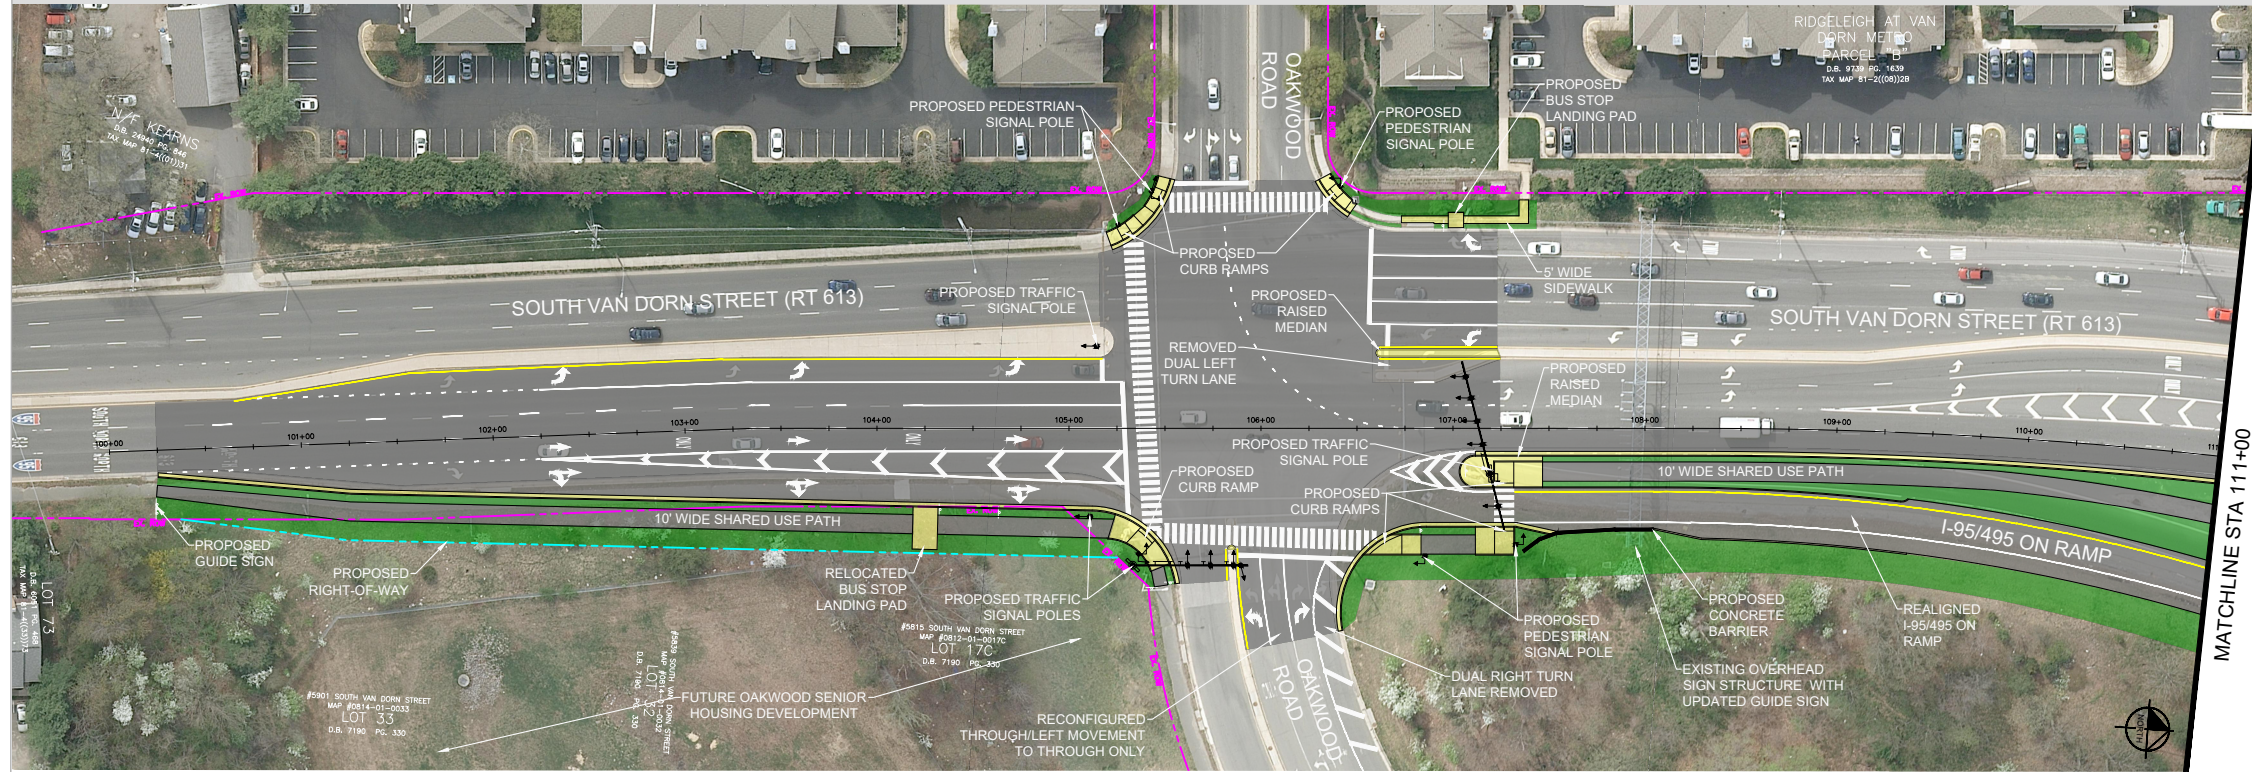


### Project Location



### North Arrow & Scale

See Exhibit for North Arrow

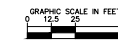

### Legend

- Proposed Landscaping (Grass or Trees)
- Proposed Concrete Pavement
- Proposed Asphalt Pavement
- 
- 

### Contact Information

Latesa Turner  
Project Manager  
Fairfax County Department of Transportation  
4050 Legato Road  
Fairfax, VA 22033  
Comments may also be sent to:  
Latesa.Turner@FairfaxCounty.gov



Project Name: South Van Dorn Street Bike and Pedestrian Access Improvements  
Project Number: AA1400141-2016  
Fund Number: 400-C40011  
UPC Number: 109607

These plans are unfinished and unapproved and are not to be used for any type of construction or the acquisition of right-of-way. Additional easements for utility relocations may be required beyond the proposed right-of-way shown on these plans.

Imagery Courtesy of the Esri, DigitalGlobe, GeoEye, Earthstar Geographics, CNES/Airbus DS, USDA, USGS, AEX, Getmapping, Aerogrid, IGN, IGP, swisstopo, and the GIS User Community.