



GREAT FALLS STREET SIDEWALK PROJECT
 FROM OSBORN STREET TO NORTH WEST STREET
 CITIZENS MEETING
 MARCH 2016

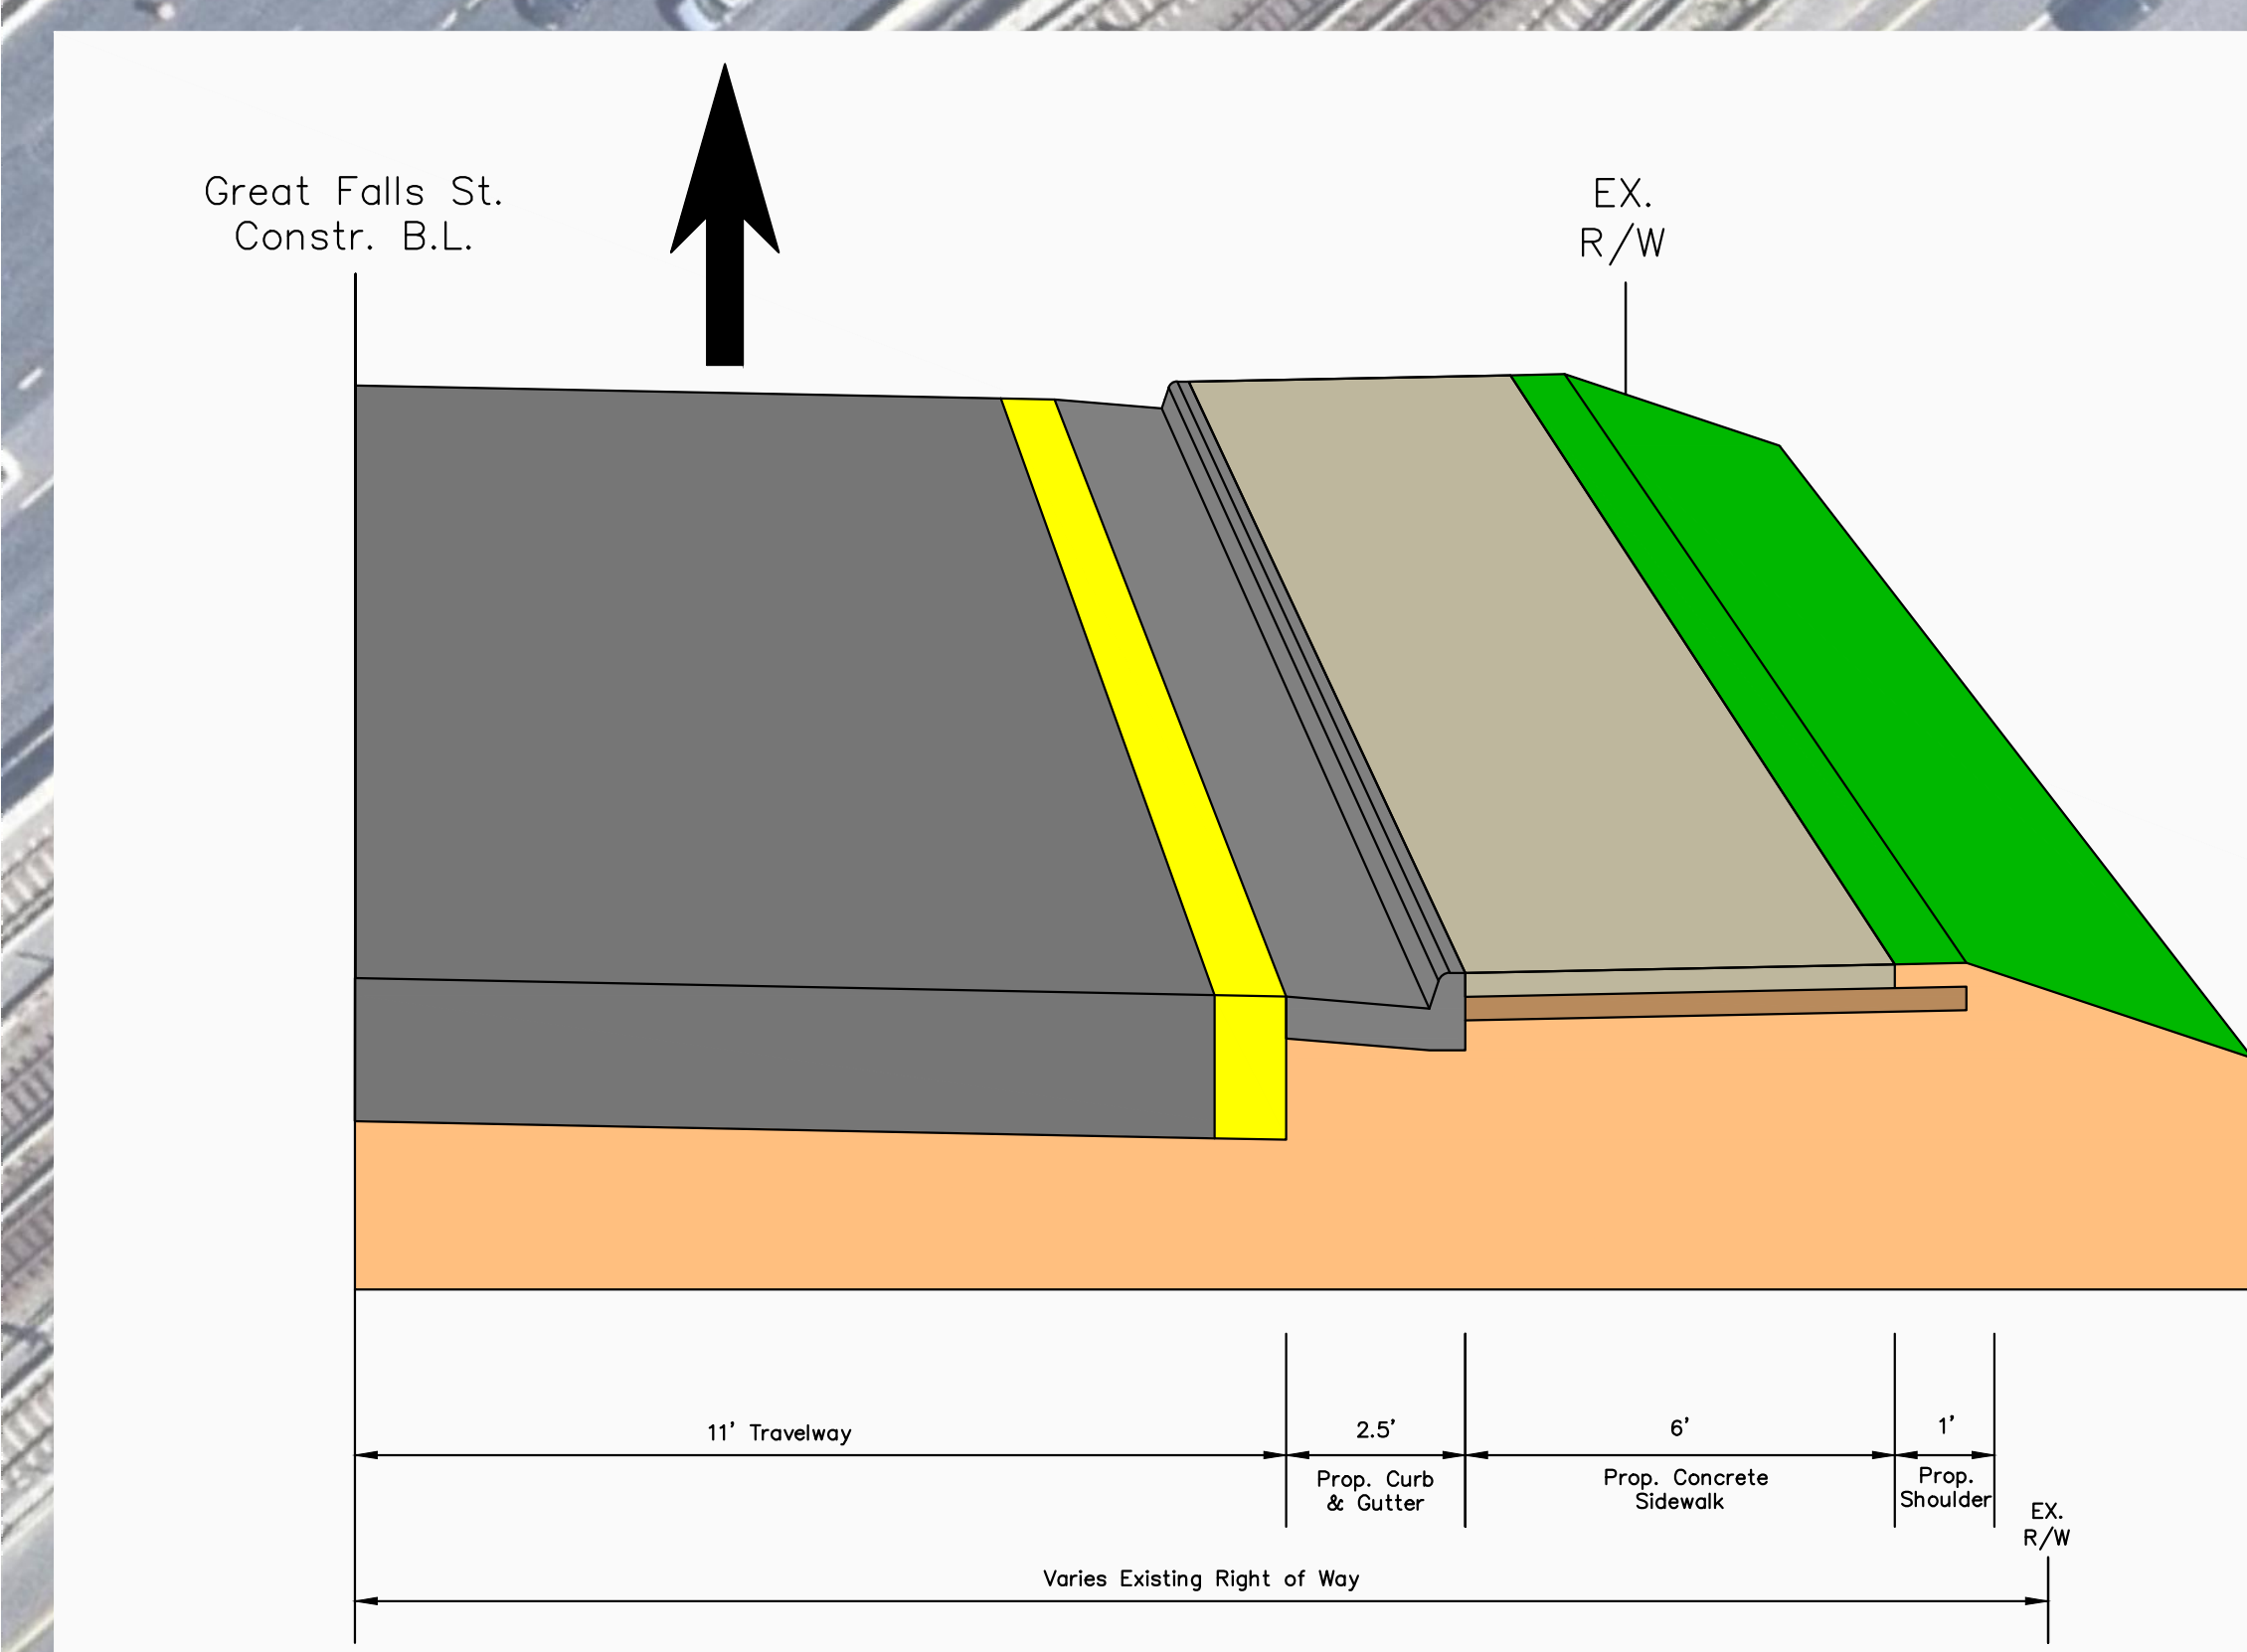

TYPICAL SECTION PROPOSED SIDEWALK AND DAYLIGHT

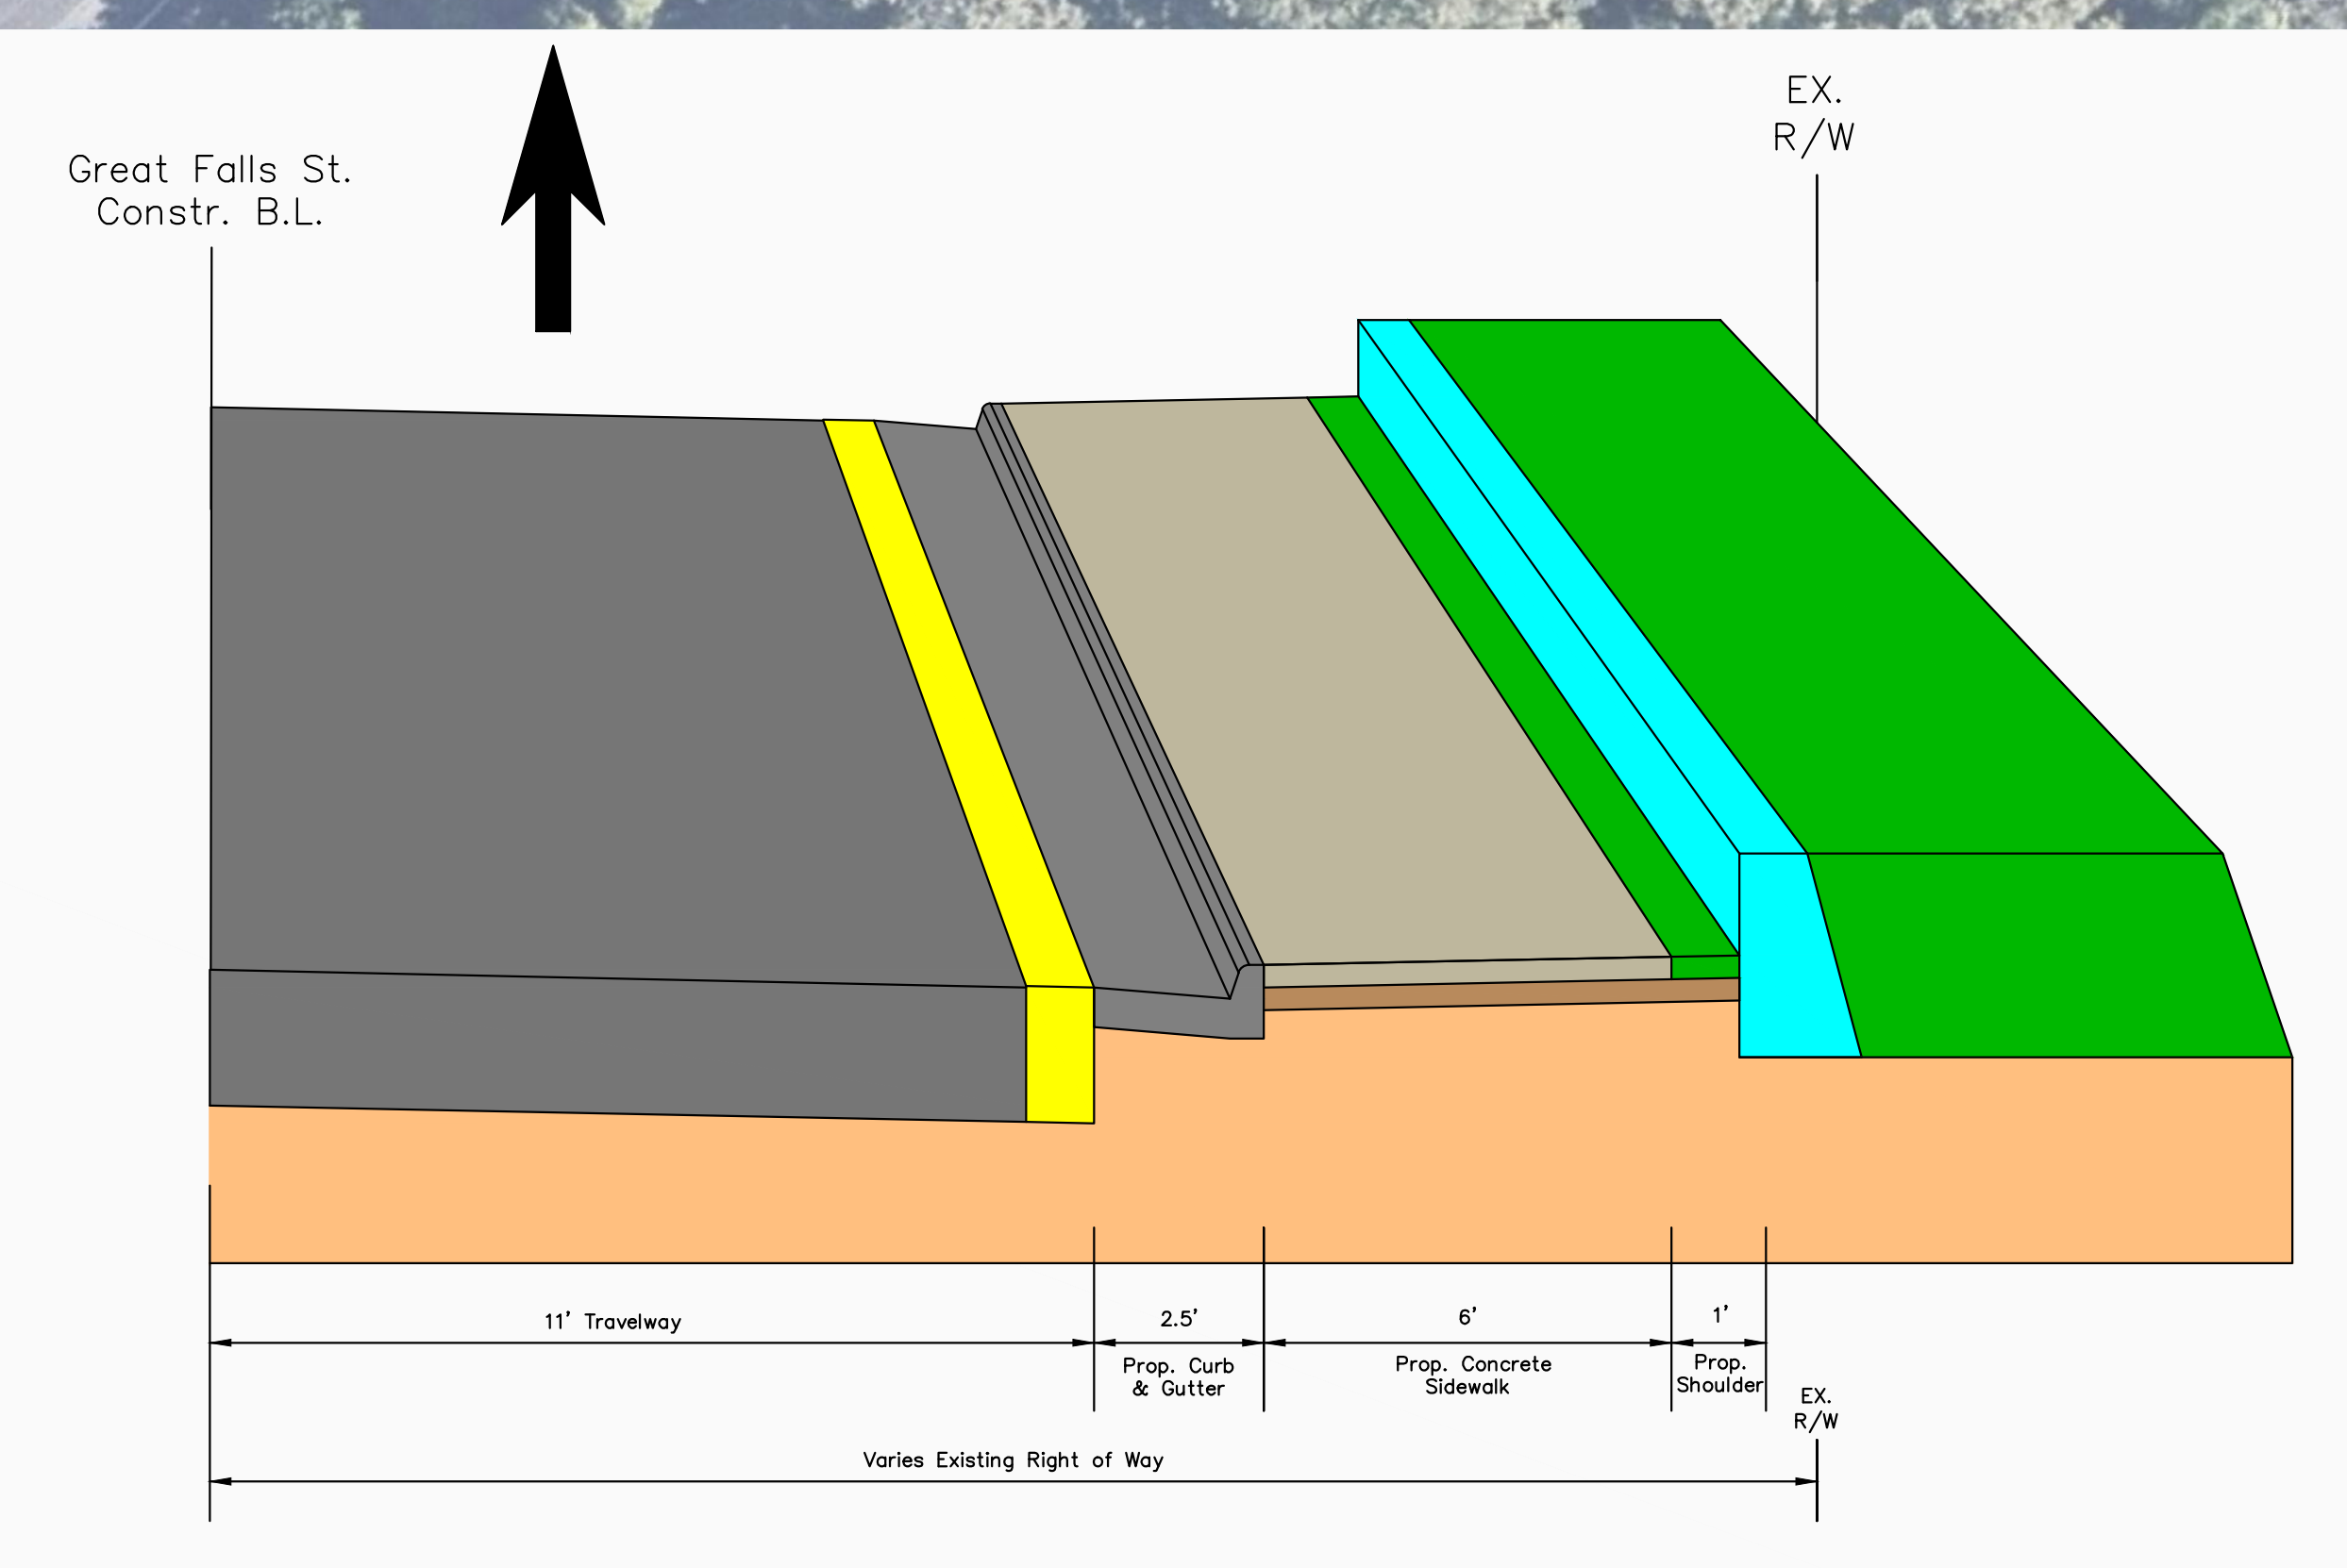

TYPICAL SECTION WITH PROPOSED RETAINING WALL

DESIGN LEGEND:

- DENOTES PROPOSED PAVEMENT
- DENOTES PROPOSED CURB & GUTTER
- DENOTES PROPOSED SIDEWALK
- DENOTES PROPOSED CURB RAMP
- DENOTES PROPOSED ENTRANCE RECONSTRUCTION
- DENOTES PAVEMENT TO BE MILLED AND OVERLAID
- DENOTES LIMITS OF CLEARING AND GRADING IN CUT
- DENOTES LIMITS OF CLEARING AND GRADING IN FILL
- DENOTES EXISTING RIGHT OF WAY
- DENOTES PROPOSED RIGHT OF WAY
- DENOTES TEMPORARY CONSTRUCTION EASEMENT
- PROPOSED STORM PIPE
- PROPOSED RETAINING WALL
- TREES TO BE REMOVED

COUNTY OF FAIRFAX
 1742 VIRGINIA

Kimley»Horn

GRAPHIC SCALE IN FEET
 0 12.5 25 50

MATCHLINE

WALNUT STREET
 ROUTE 1148
 VARIABLE RIGHT-OF-WAY