

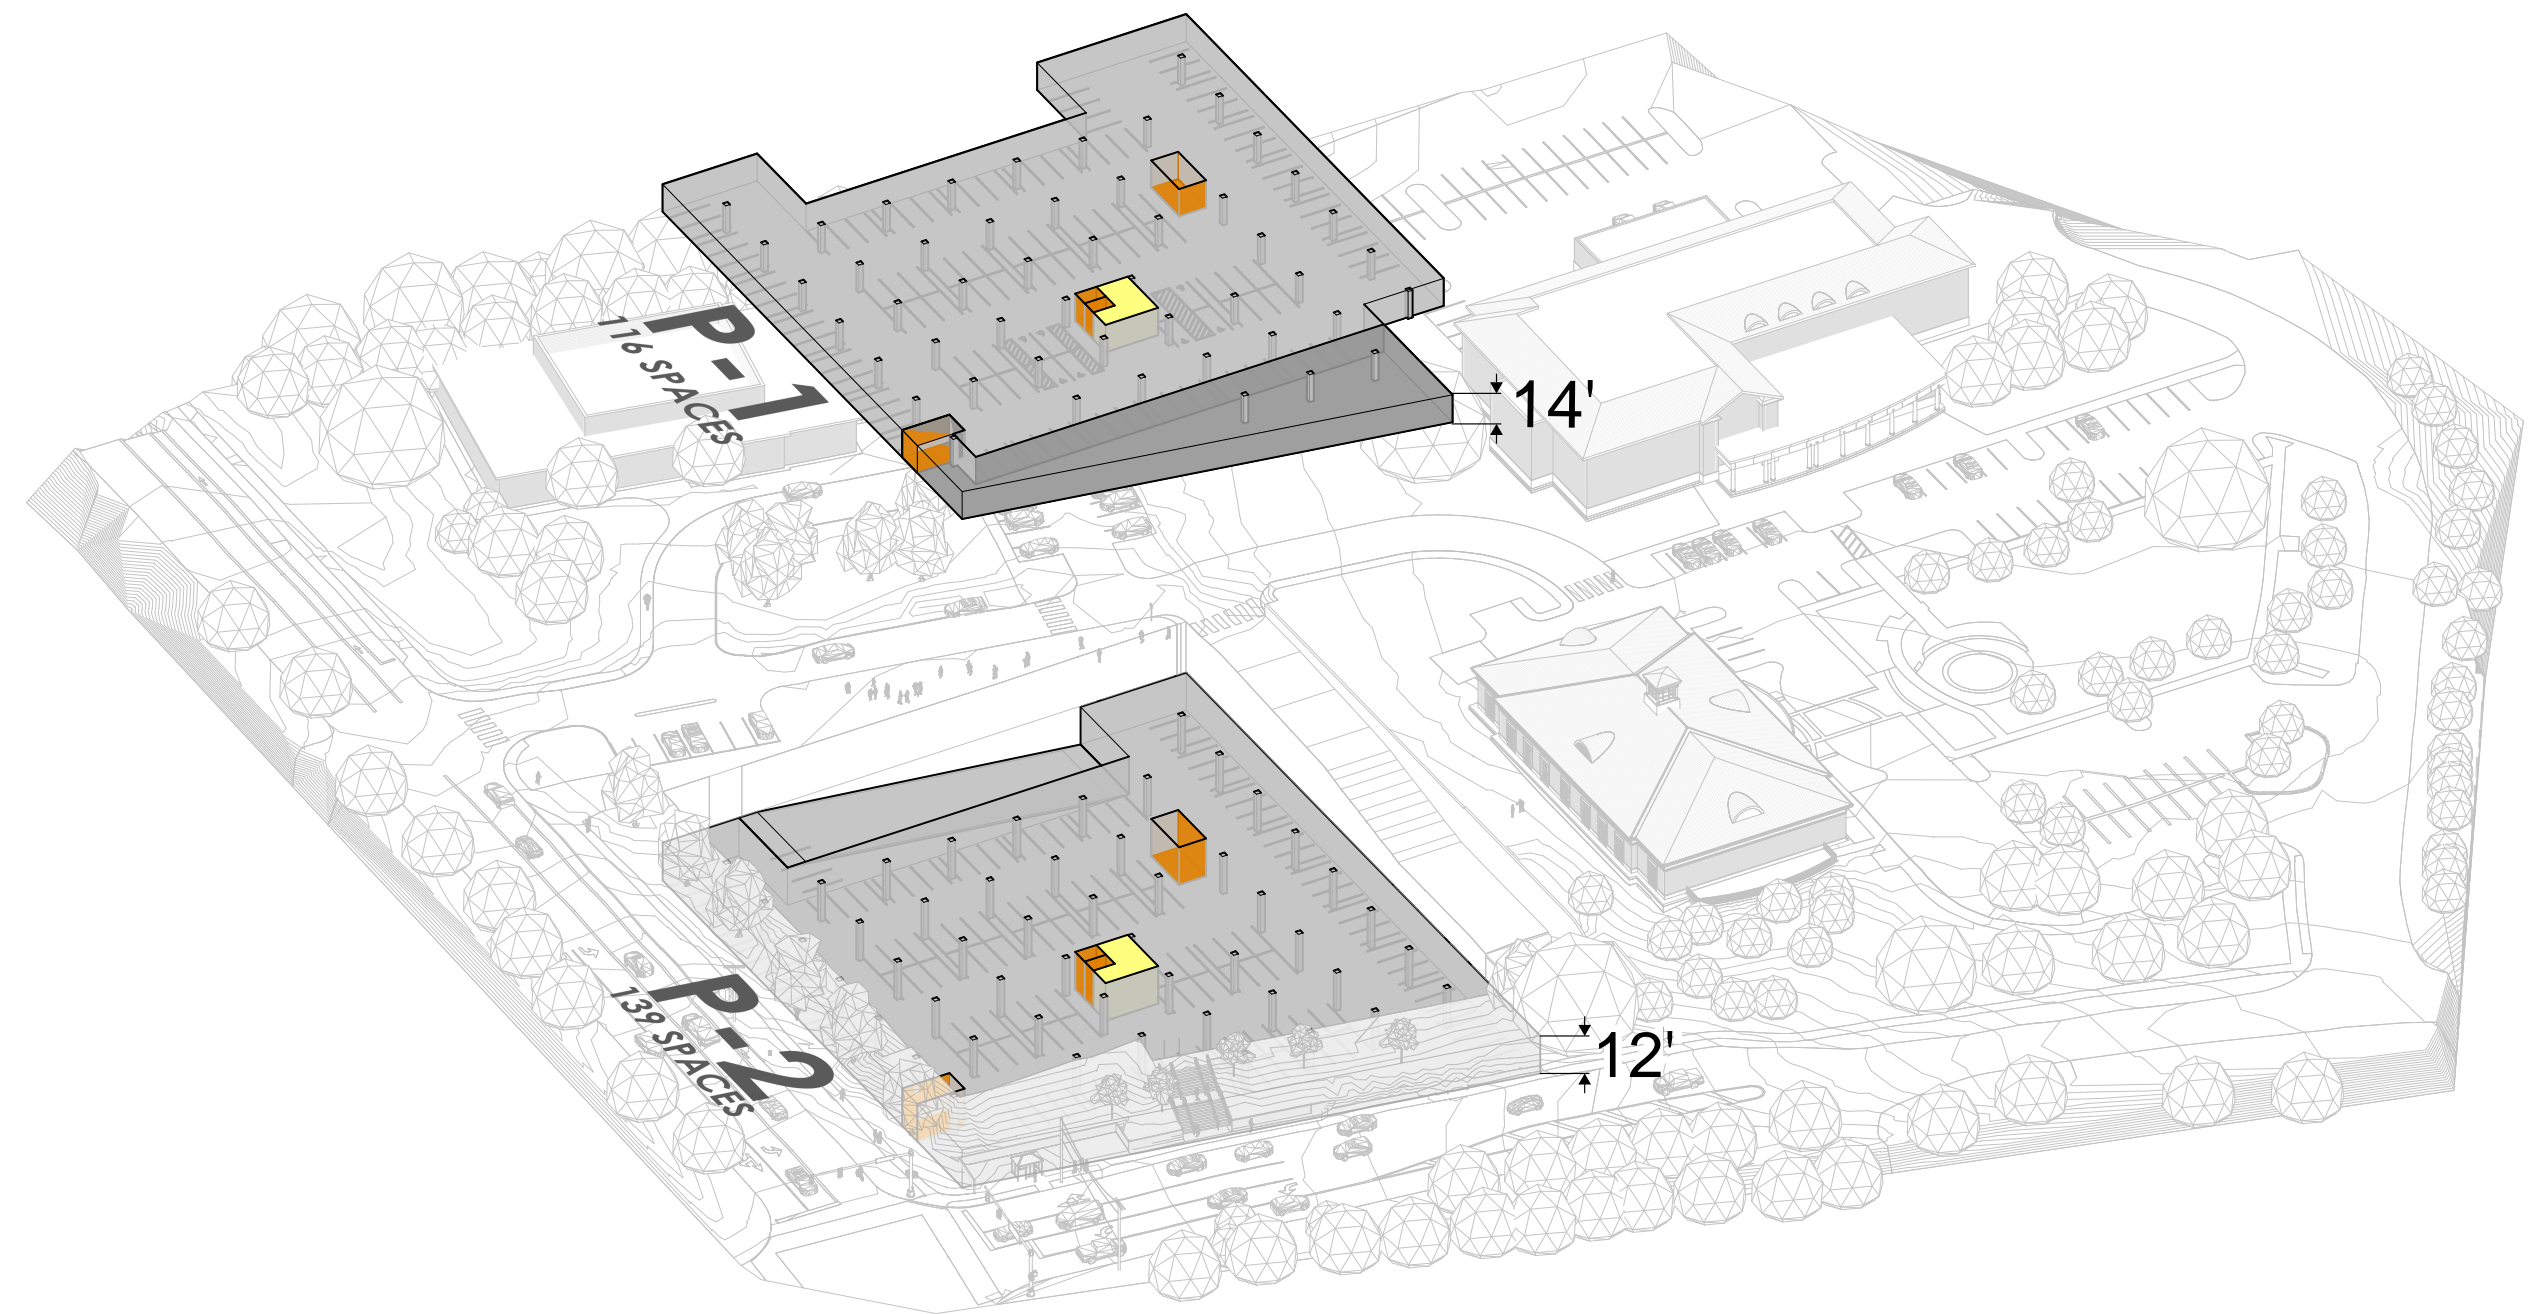
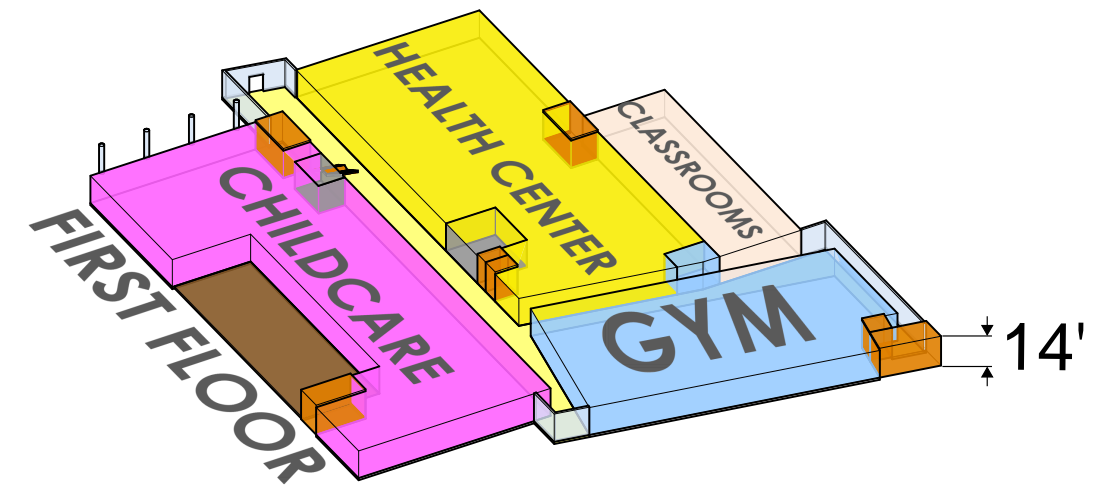



# WILLARD-SHERWOOD HEALTH AND COMMUNITY CENTER CONCEPT DRAWINGS

MAY 2023

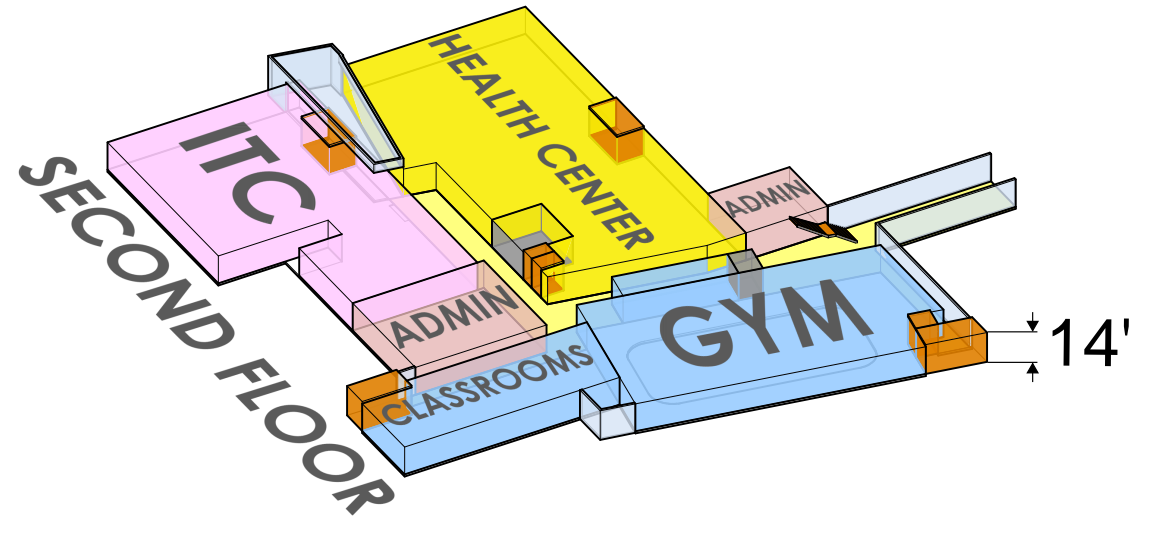

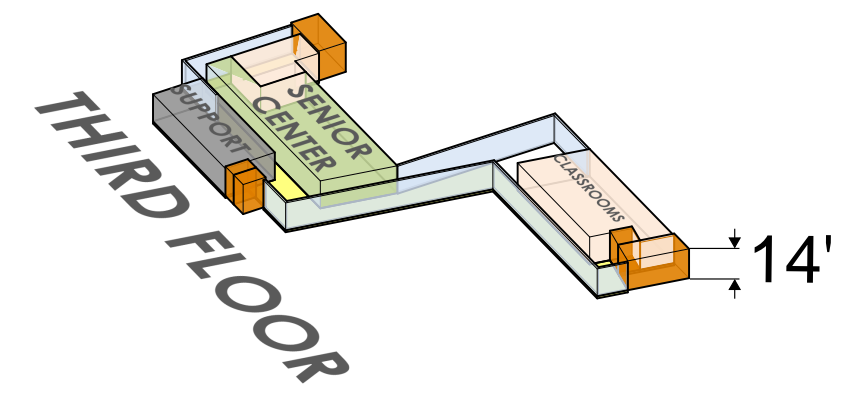

# GEL DIAGRAM

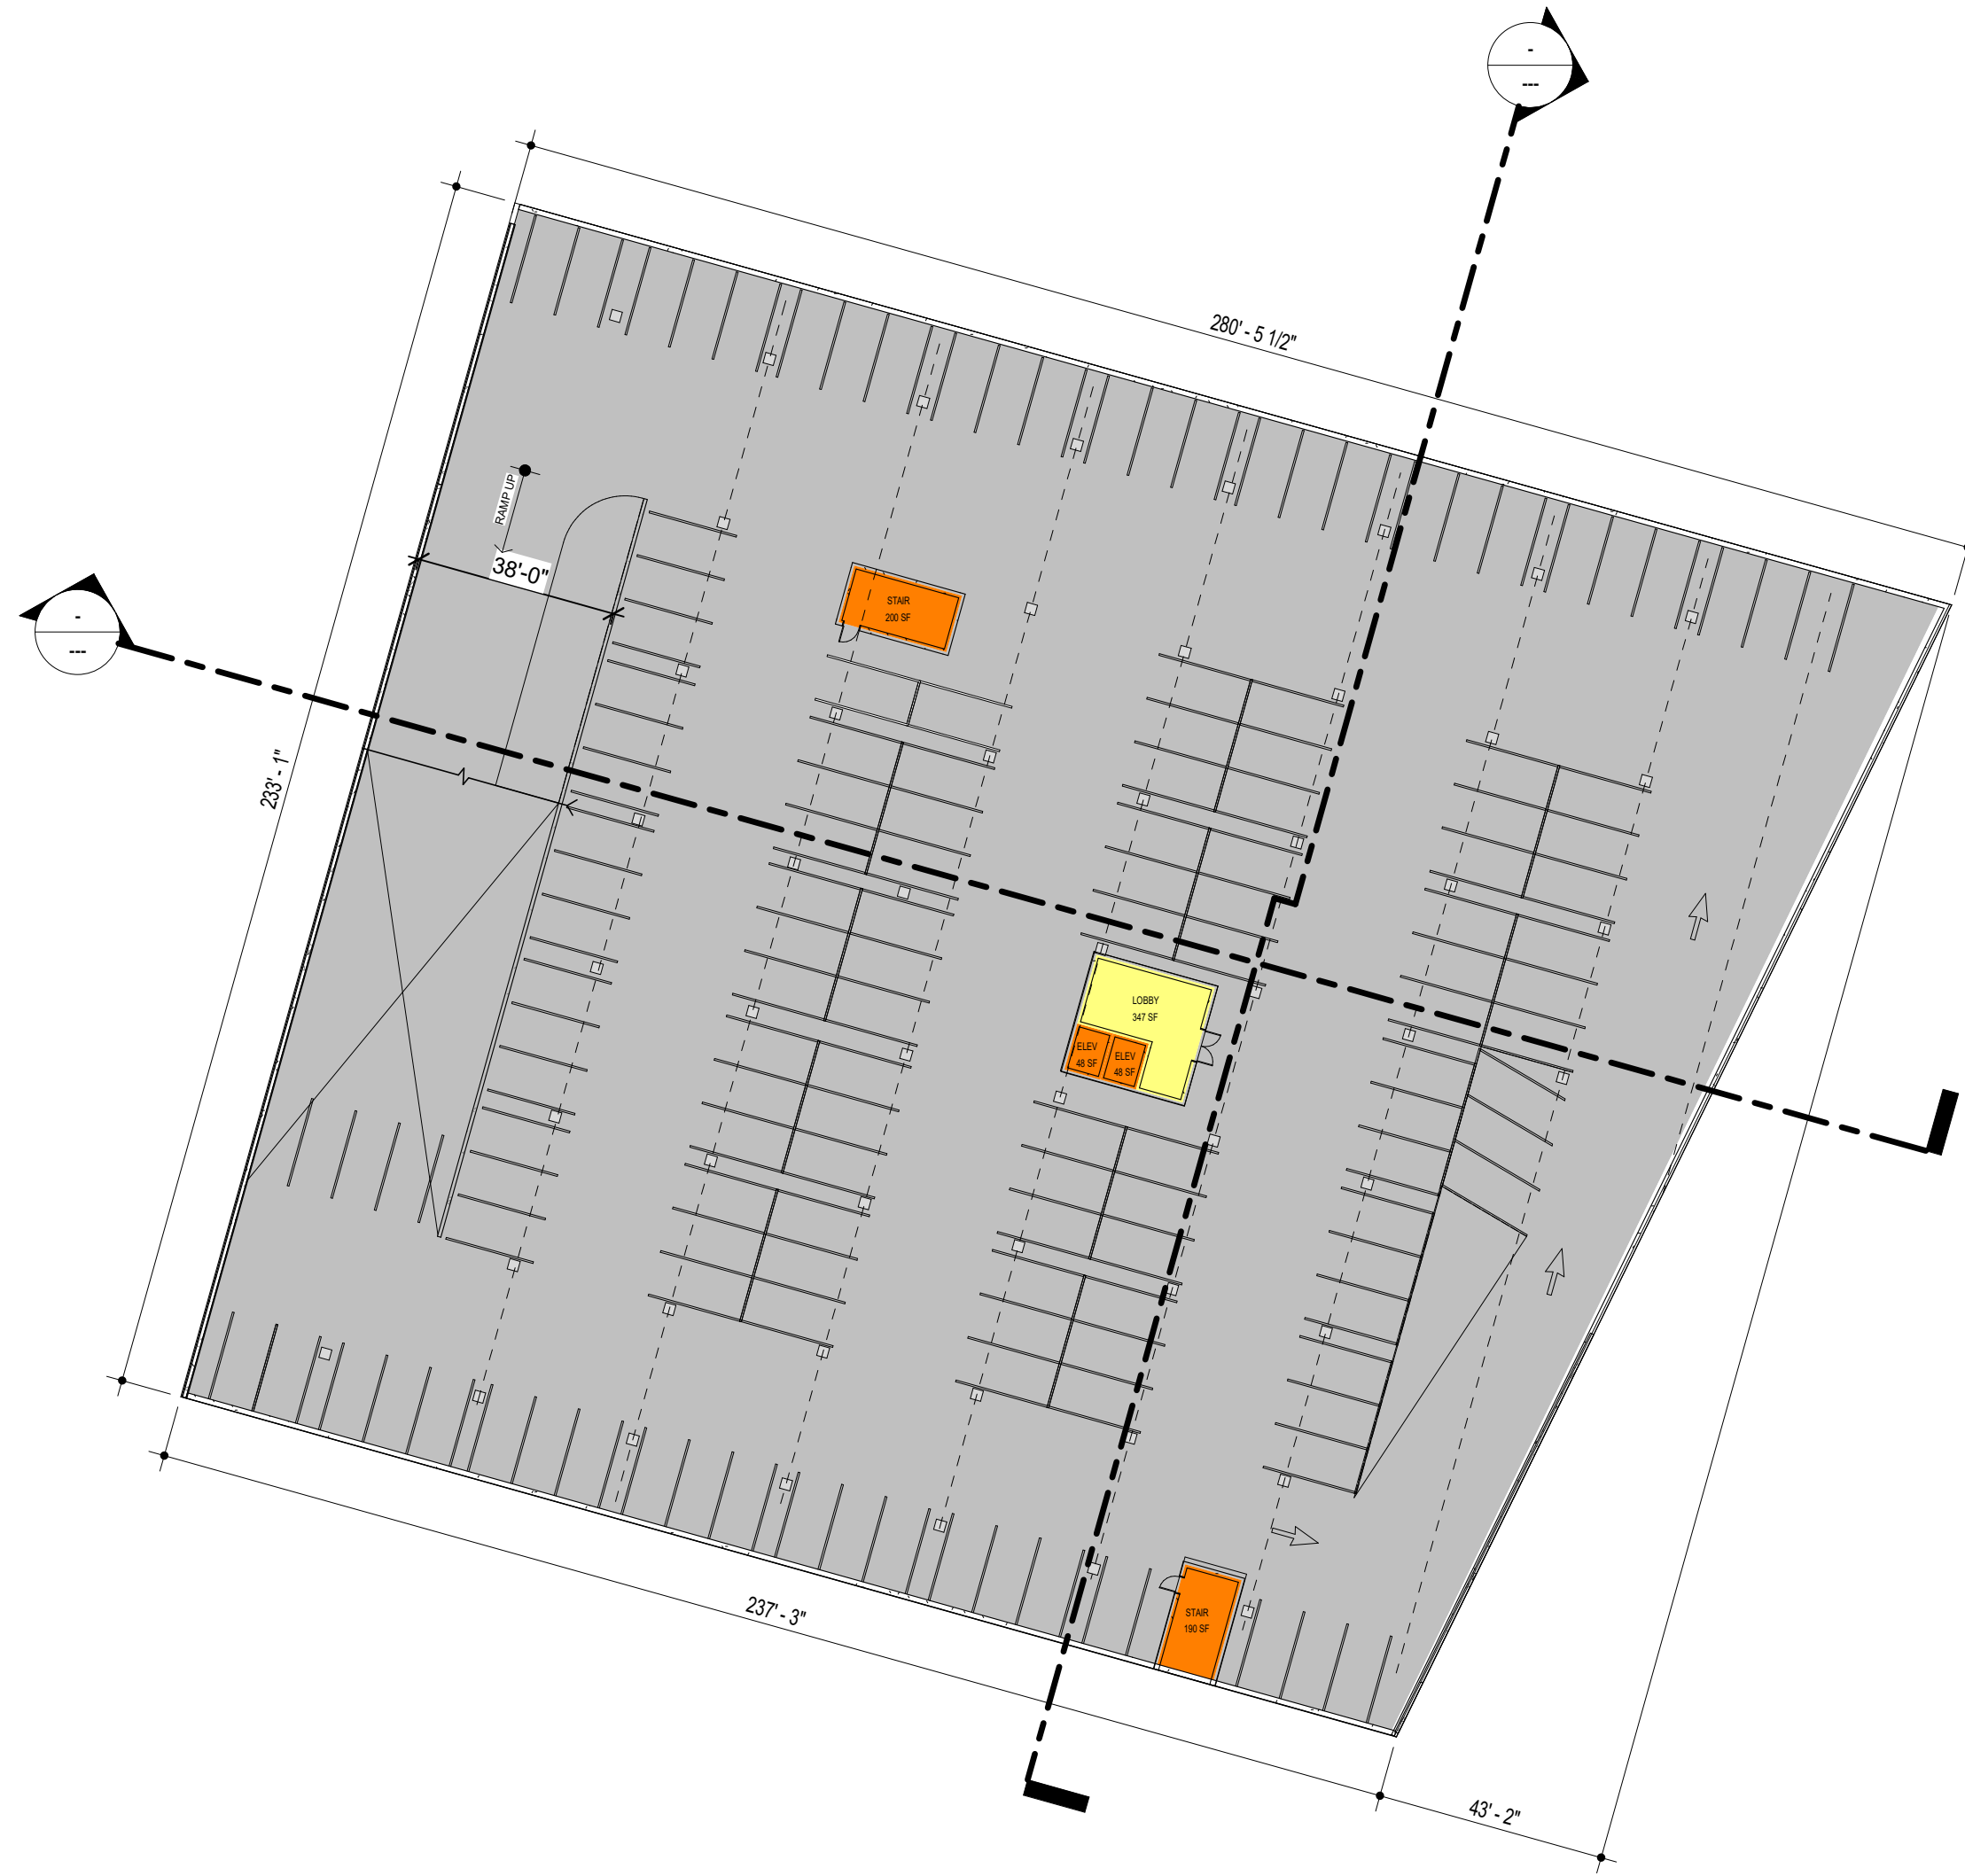



OPTION 1 - PARKING COUNT	
Garage 1	116
Garage 2	139
<b>TOTAL</b>	<b>255</b>

**LEVEL B02**

**Department Legend**

- Circulation
- Garage
- Vertical Circulation

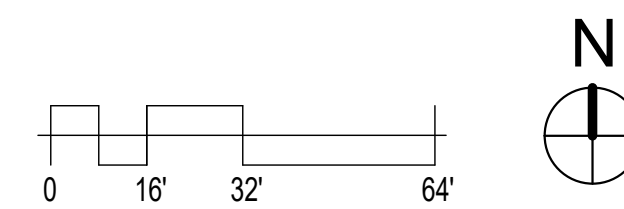

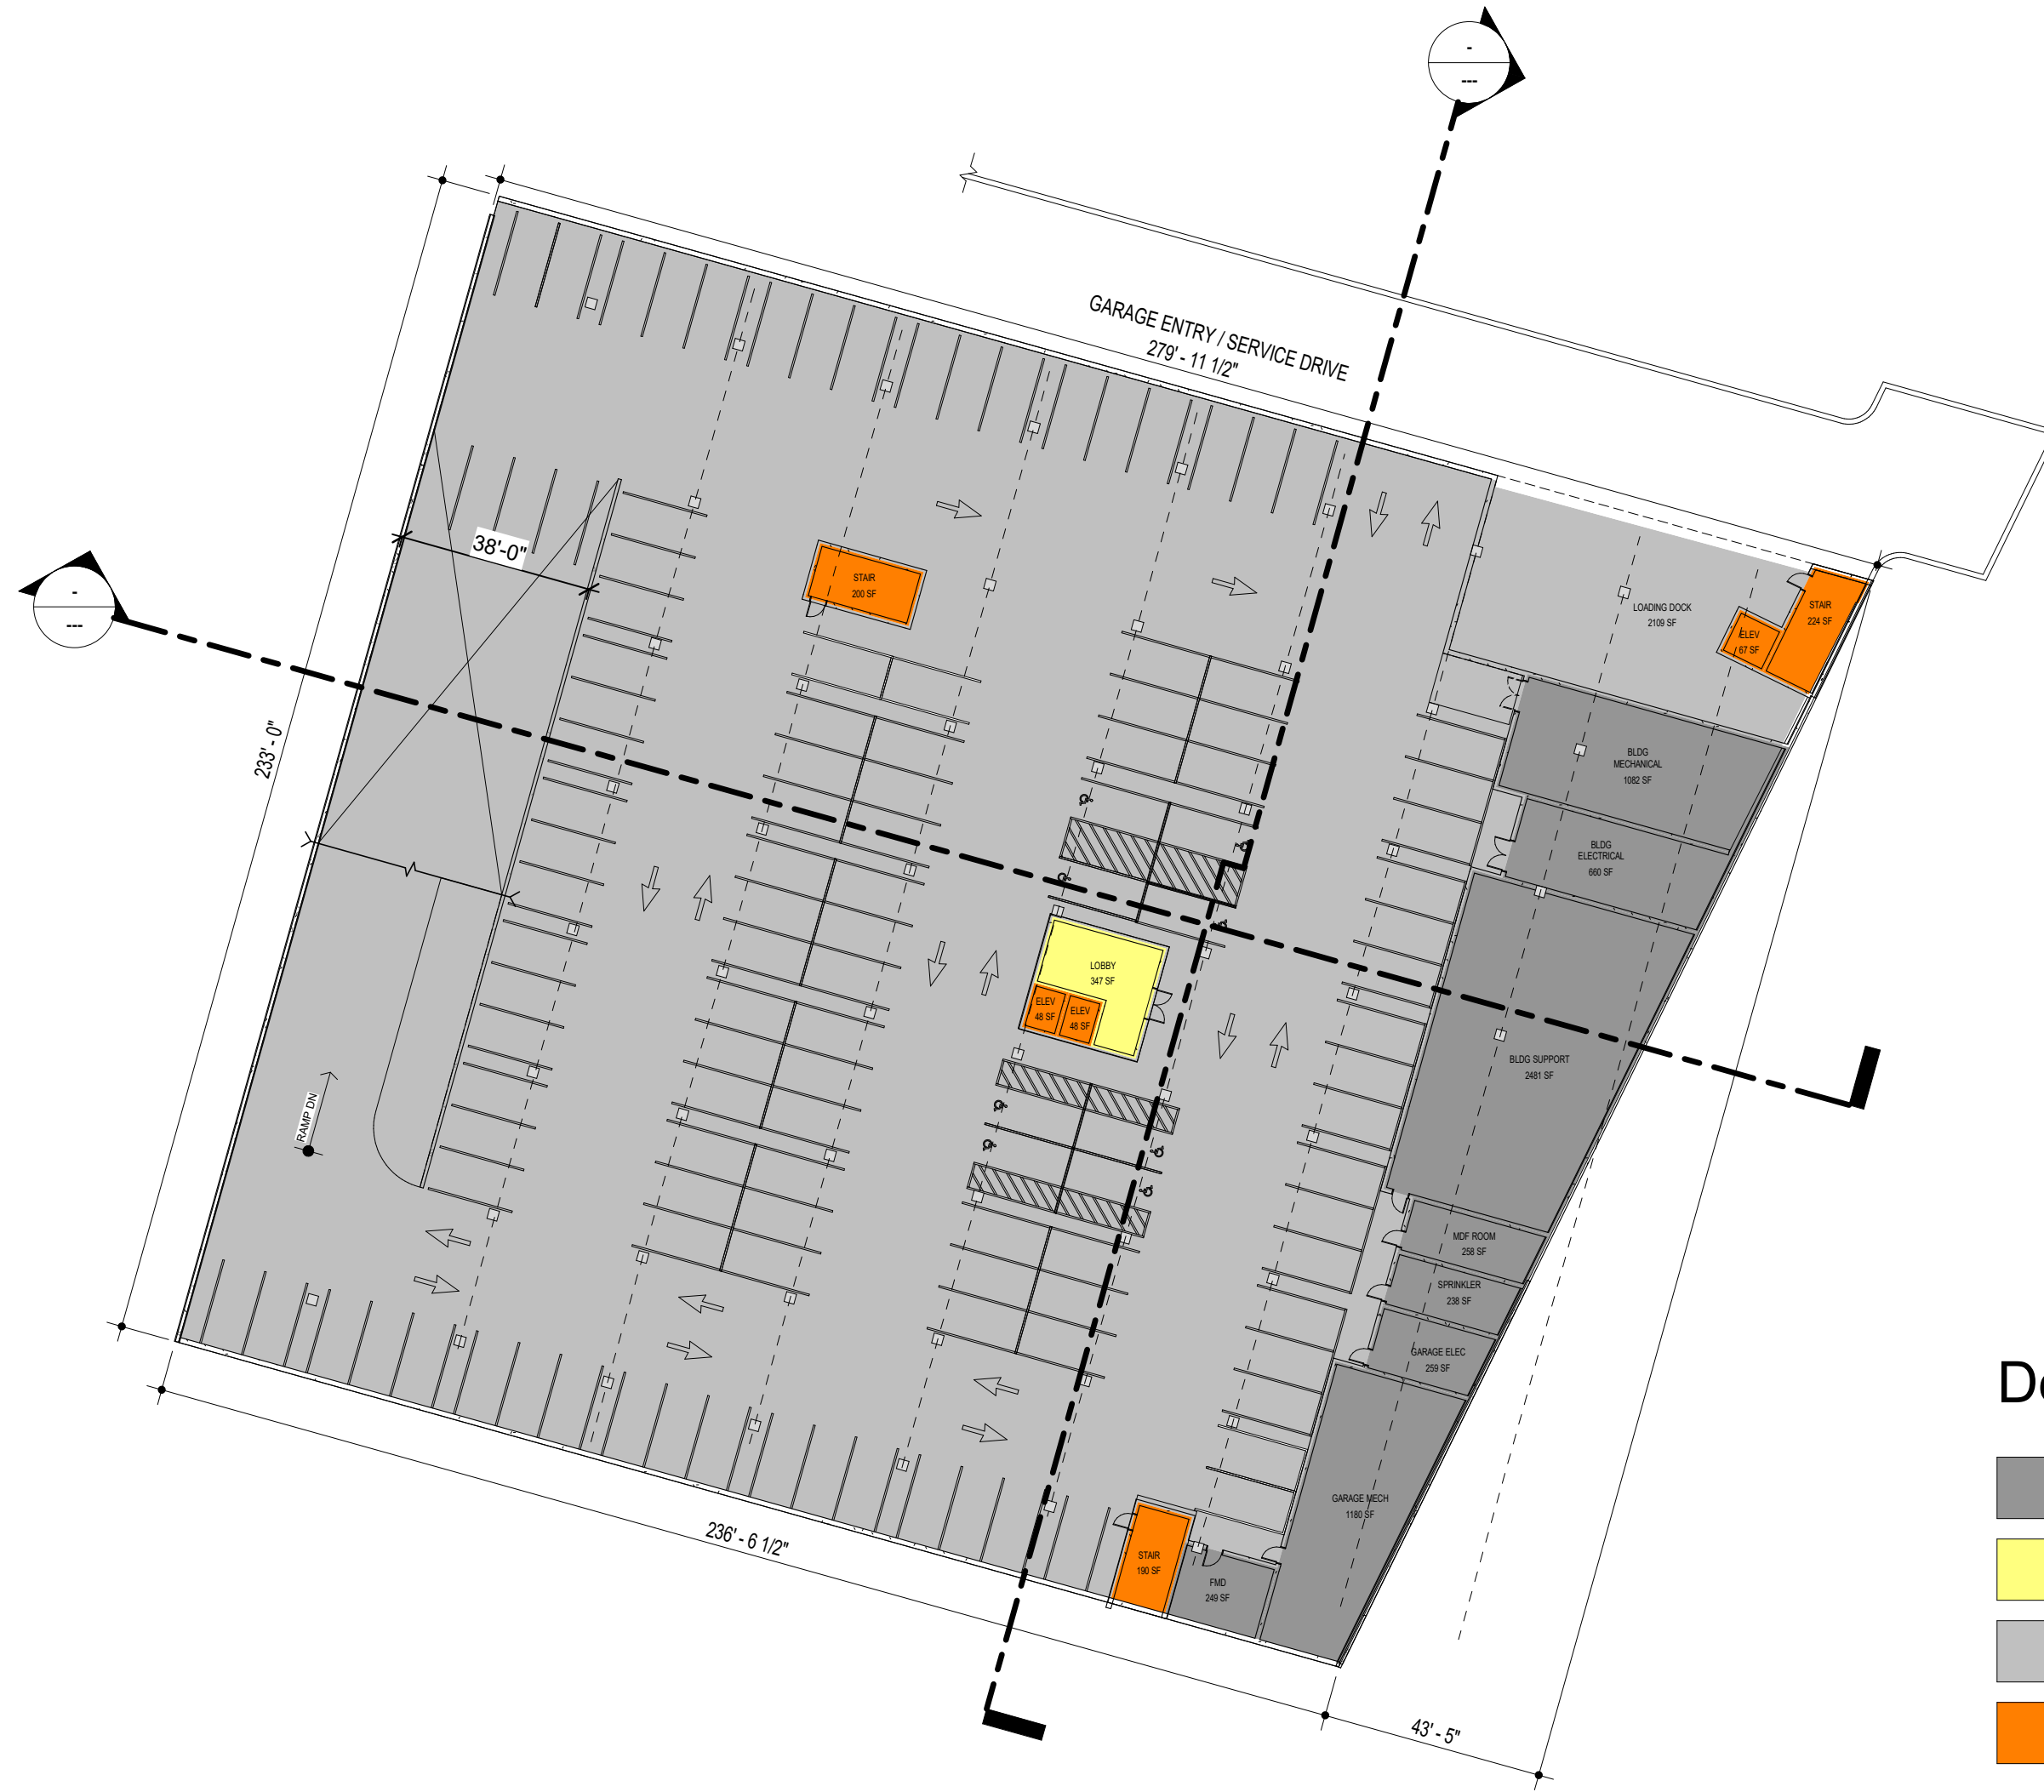



**Department Legend**

- Building Support
- Circulation
- Garage
- Vertical Circulation

OPTION 1 - PARKING COUNT	
Garage 1	116
Garage 2	139
<b>TOTAL</b>	<b>255</b>

**LEVEL B01**

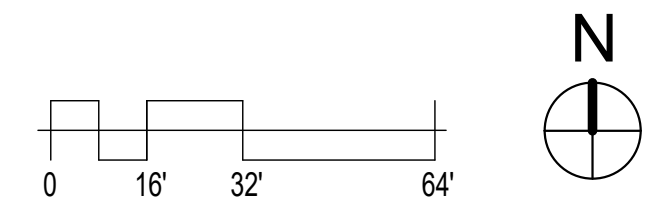

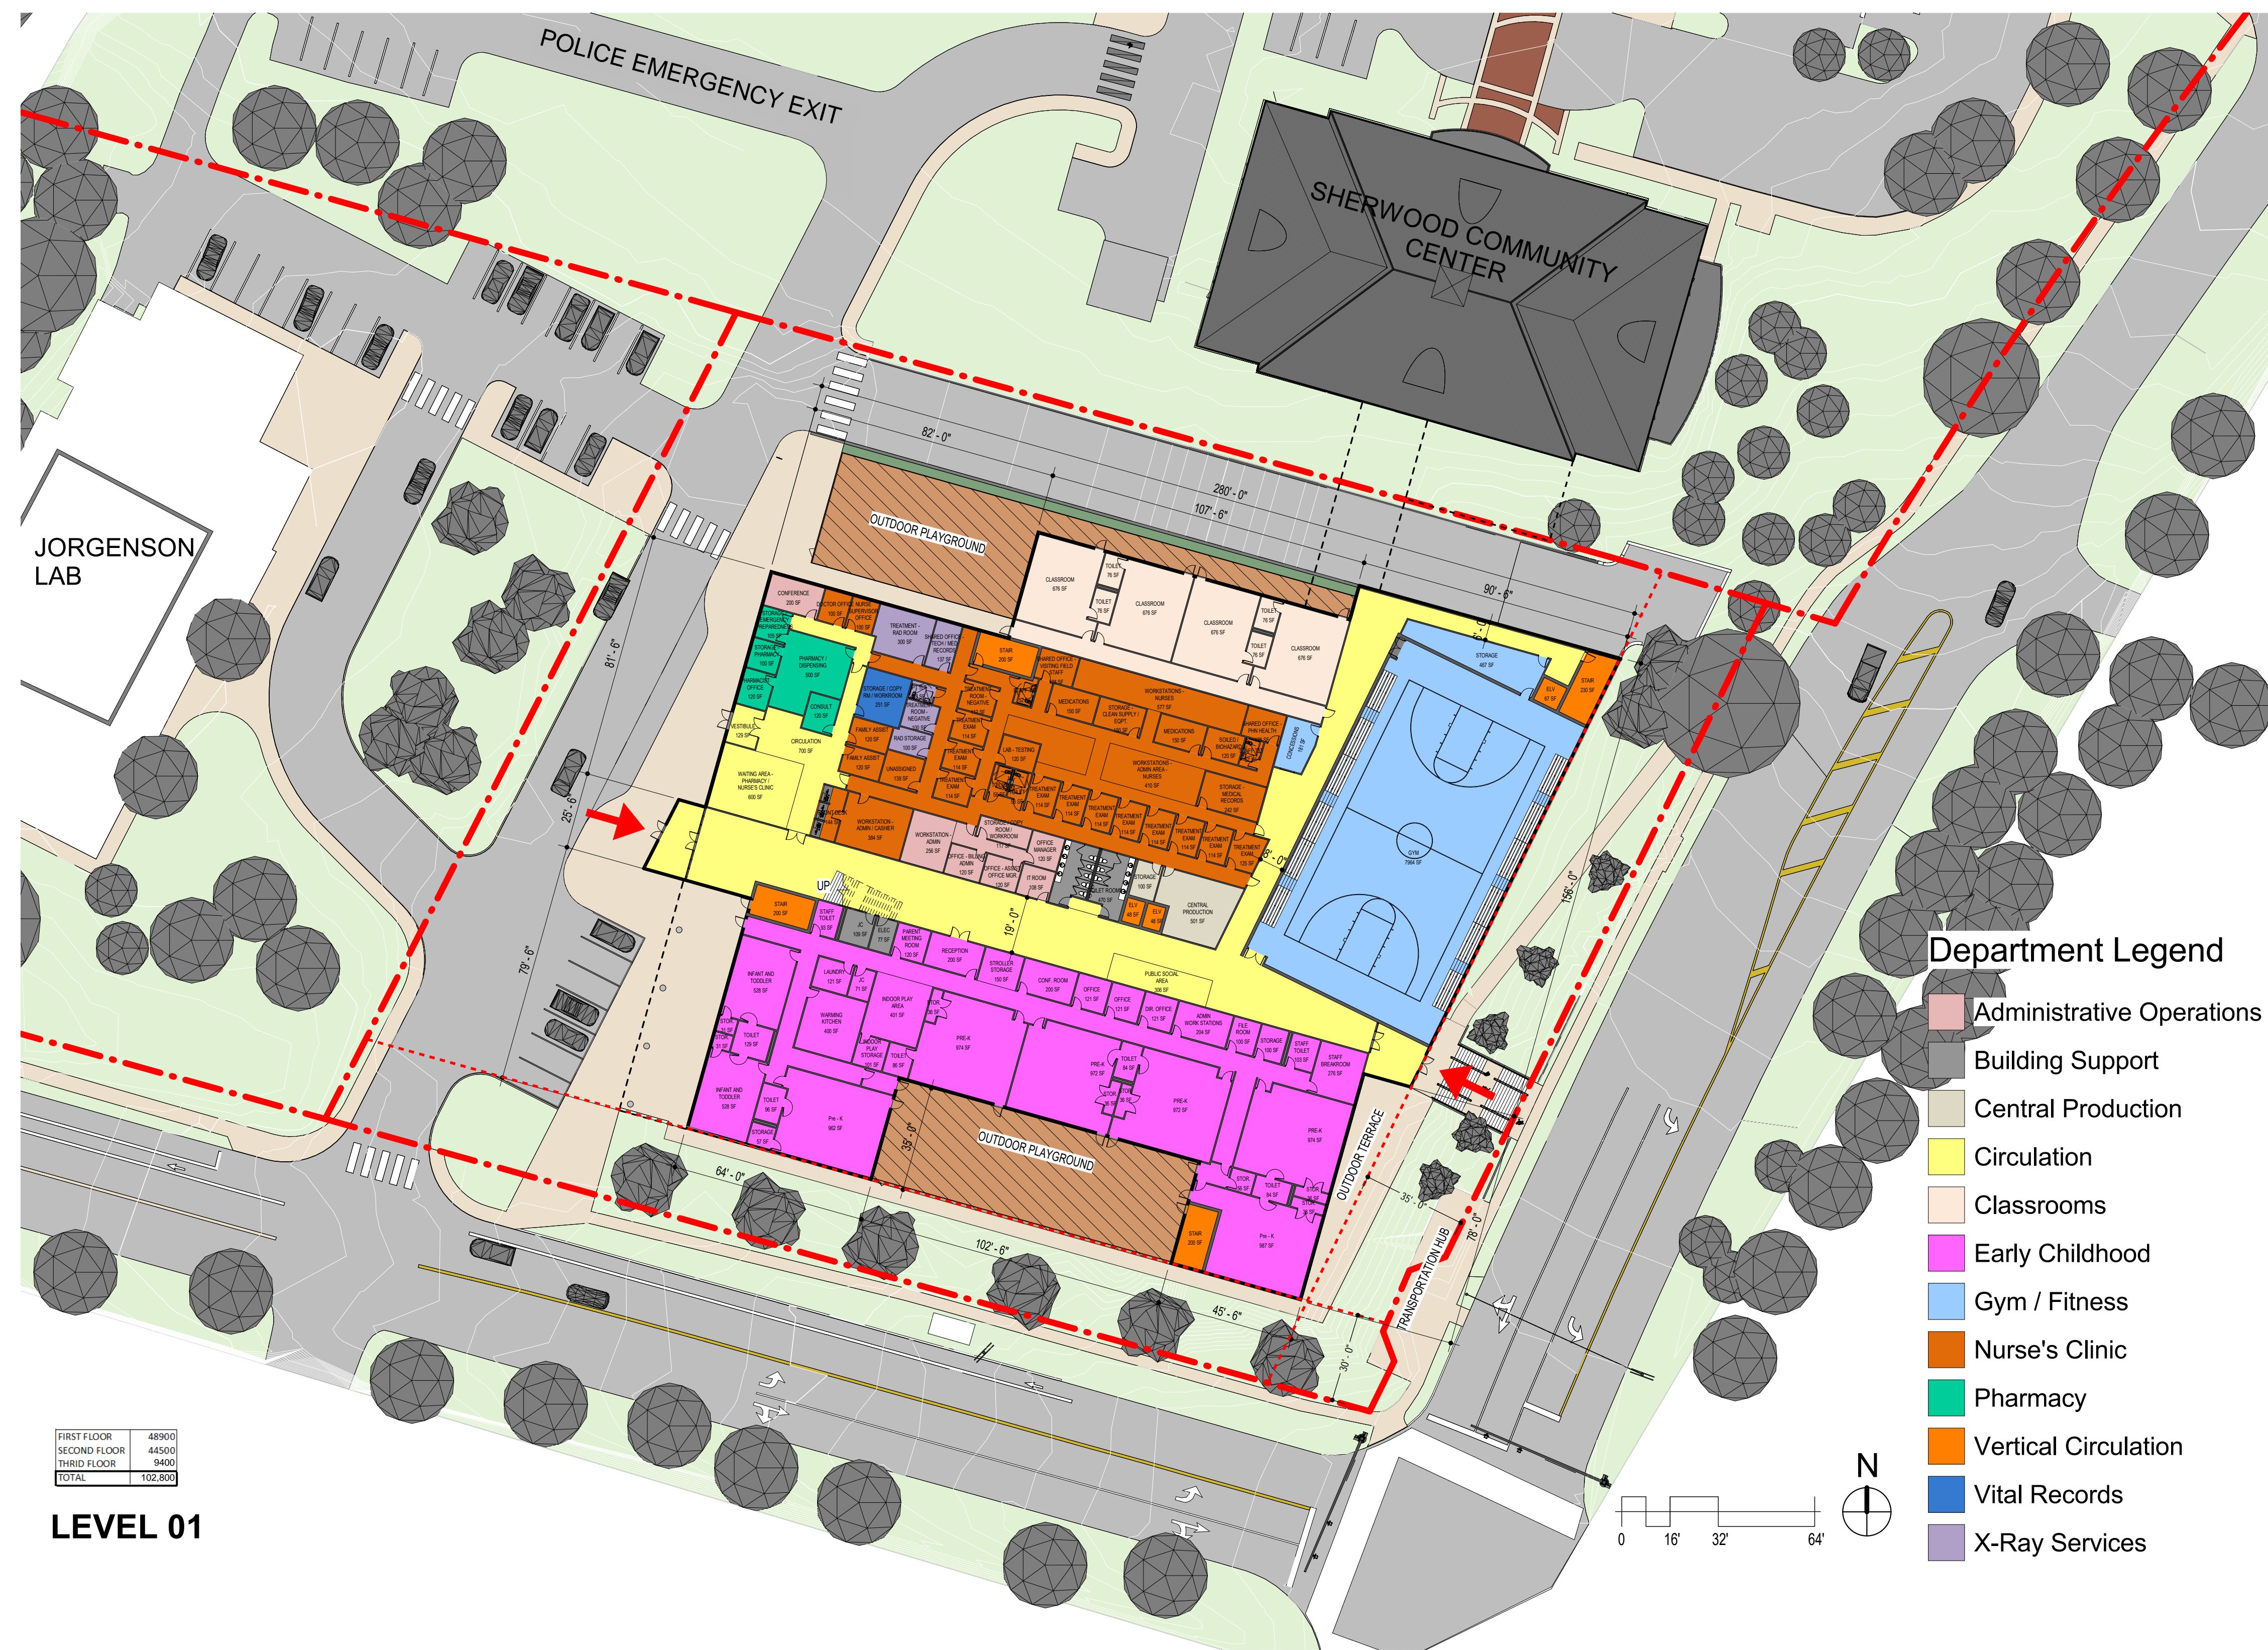

JORGENSEN LAB


SHERWOOD COMMUNITY CENTER

POLICE EMERGENCY EXIT

- ### Department Legend
- Administrative Operations
  - Building Support
  - Central Production
  - Circulation
  - Classrooms
  - Early Childhood
  - Gym / Fitness
  - Nurse's Clinic
  - Pharmacy
  - Vertical Circulation
  - Vital Records
  - X-Ray Services

FIRST FLOOR	48900
SECOND FLOOR	44500
THIRD FLOOR	9400
<b>TOTAL</b>	<b>102,800</b>

**LEVEL 01**

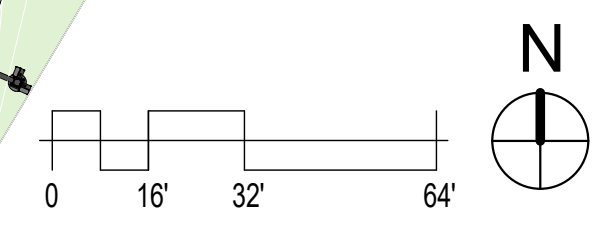



**LEVEL 02**



**Department Legend**

- Administrative Operations
- Building Support
- Circulation
- Dental Services
- Gym / Fitness
- ITC
- Region 5 SH Team
- Speech and Hearing
- TB
- Vertical Circulation
- Women's Infants & Children

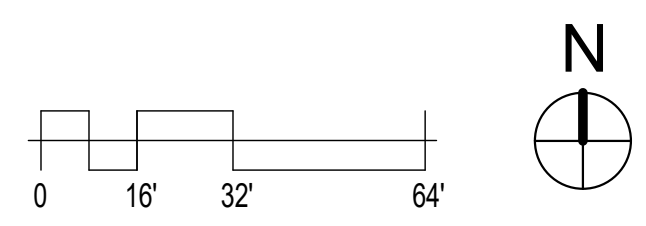


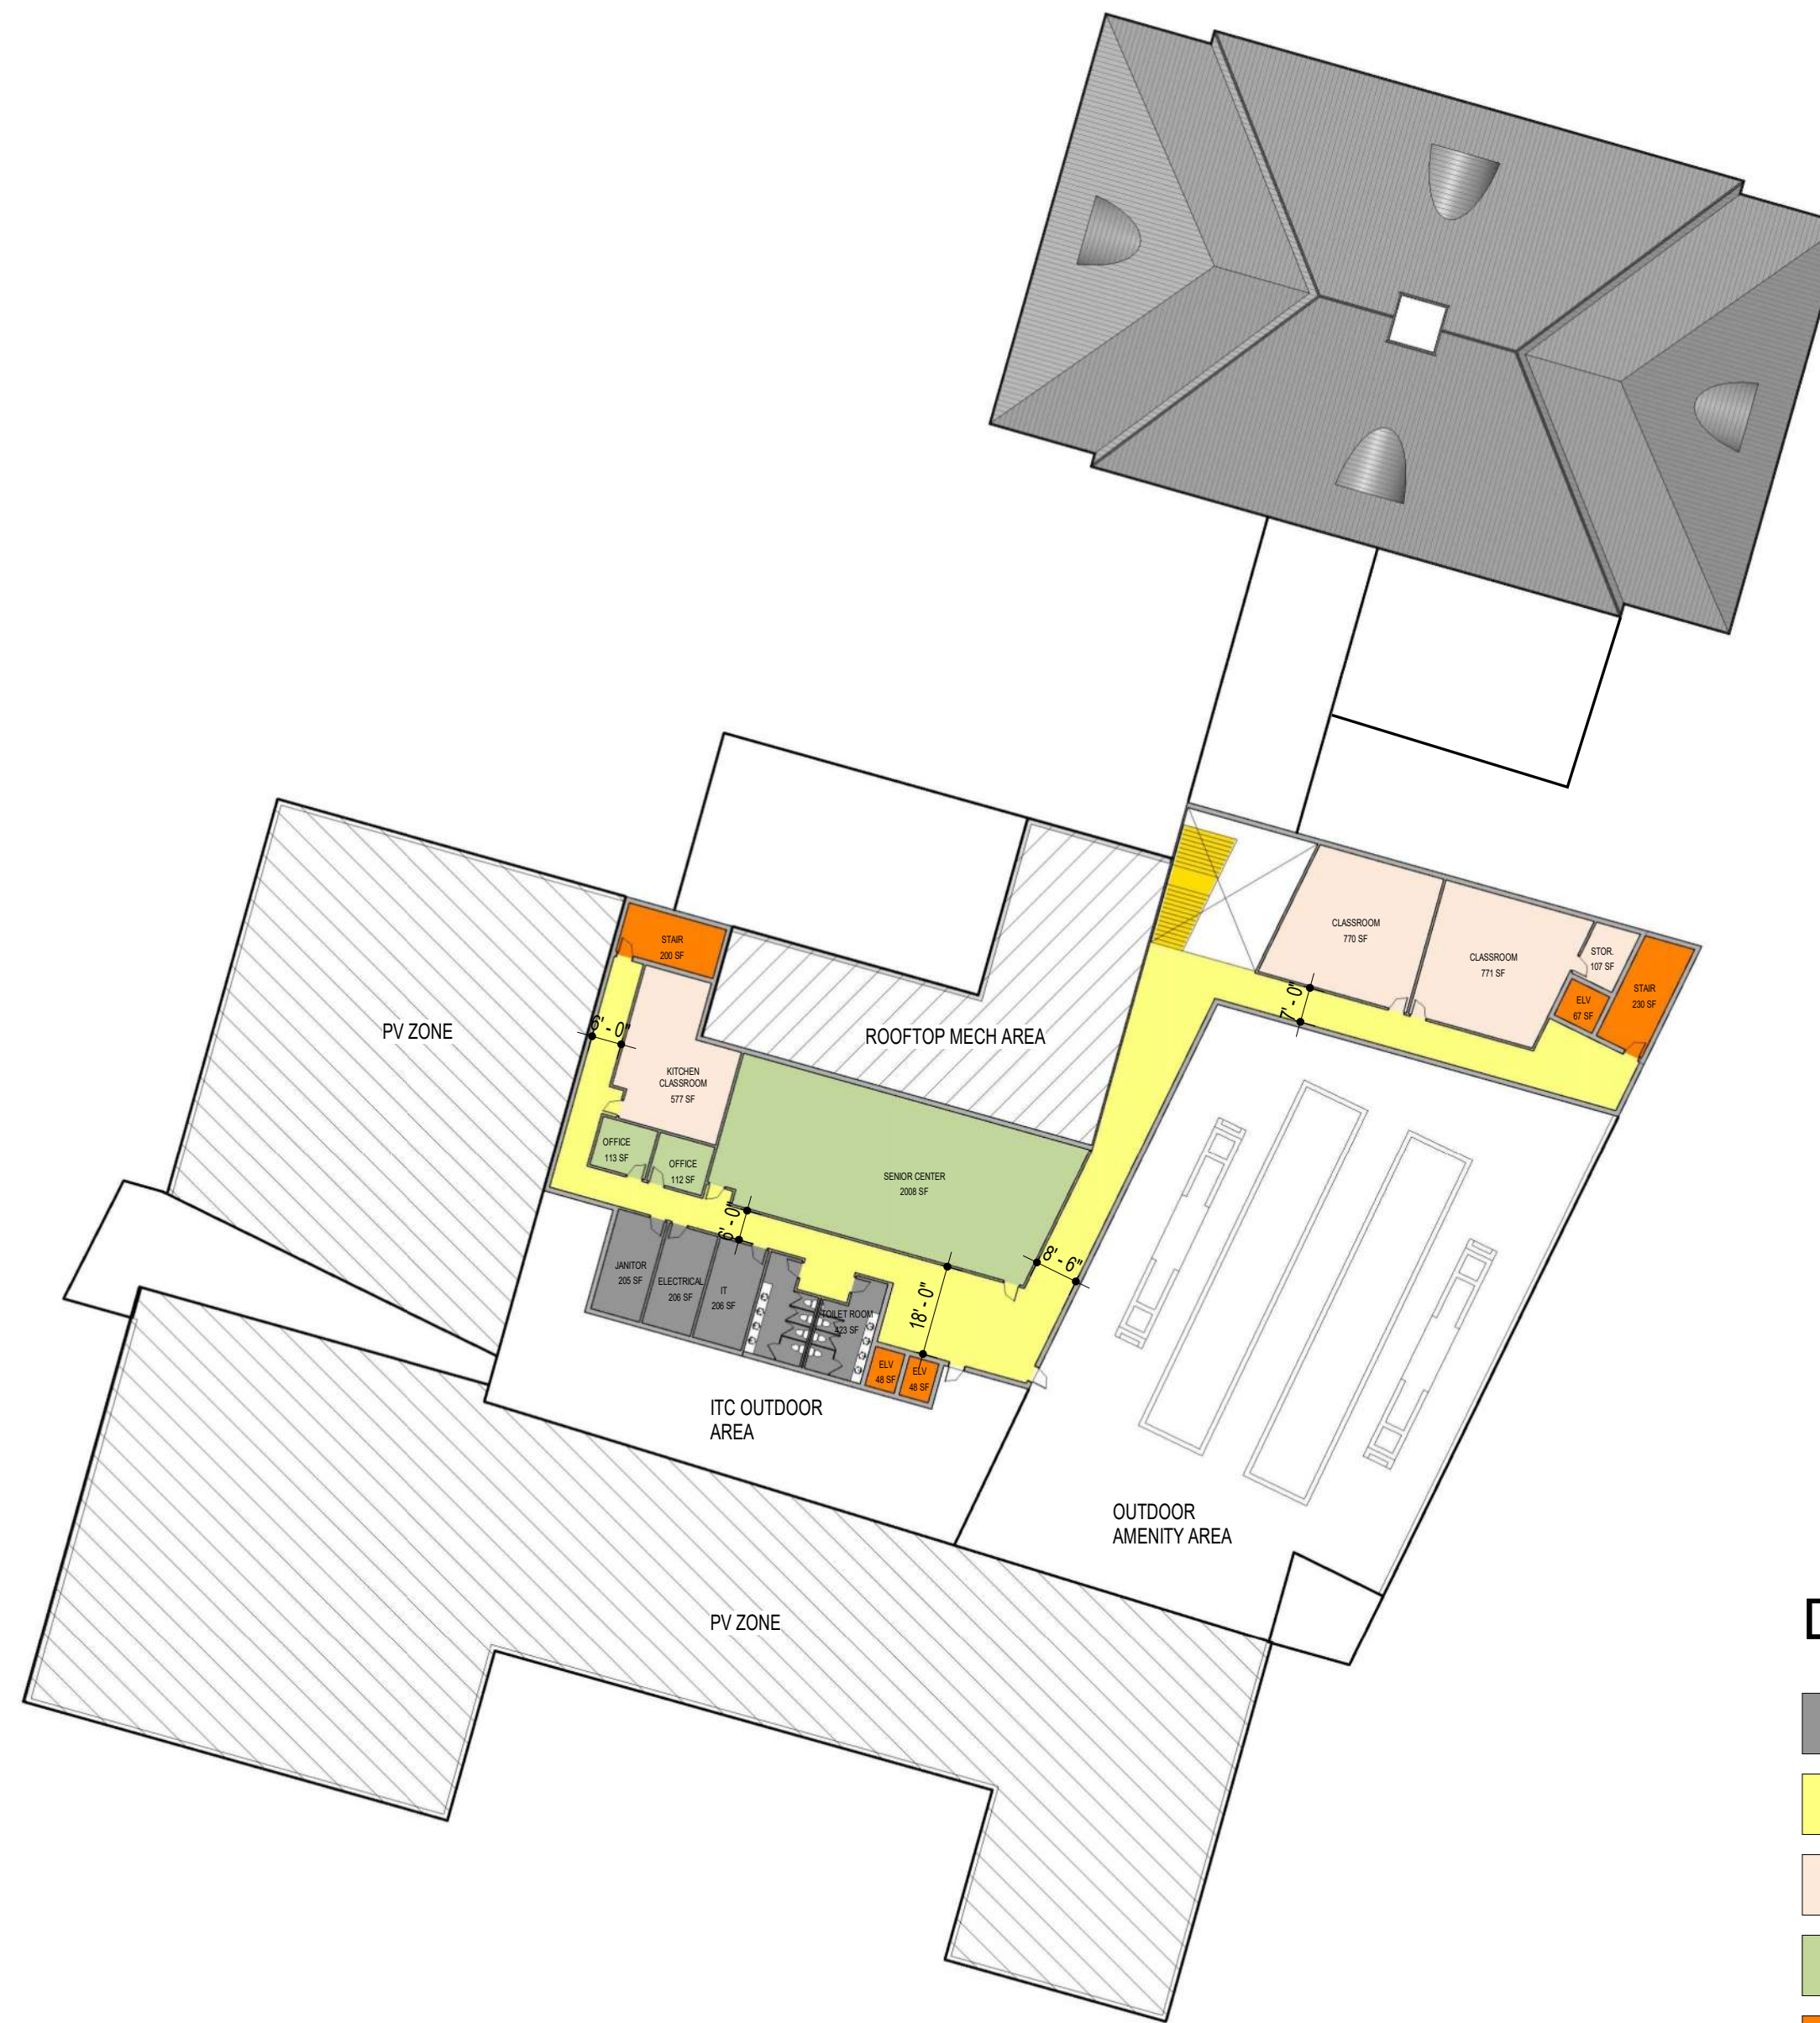


**Department Legend**

- Building Support
- Circulation
- Classrooms
- Senior Center
- Vertical Circulation


**LEVEL 03**

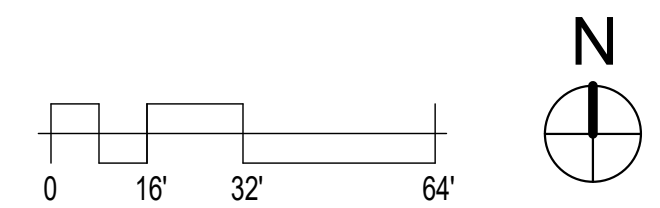

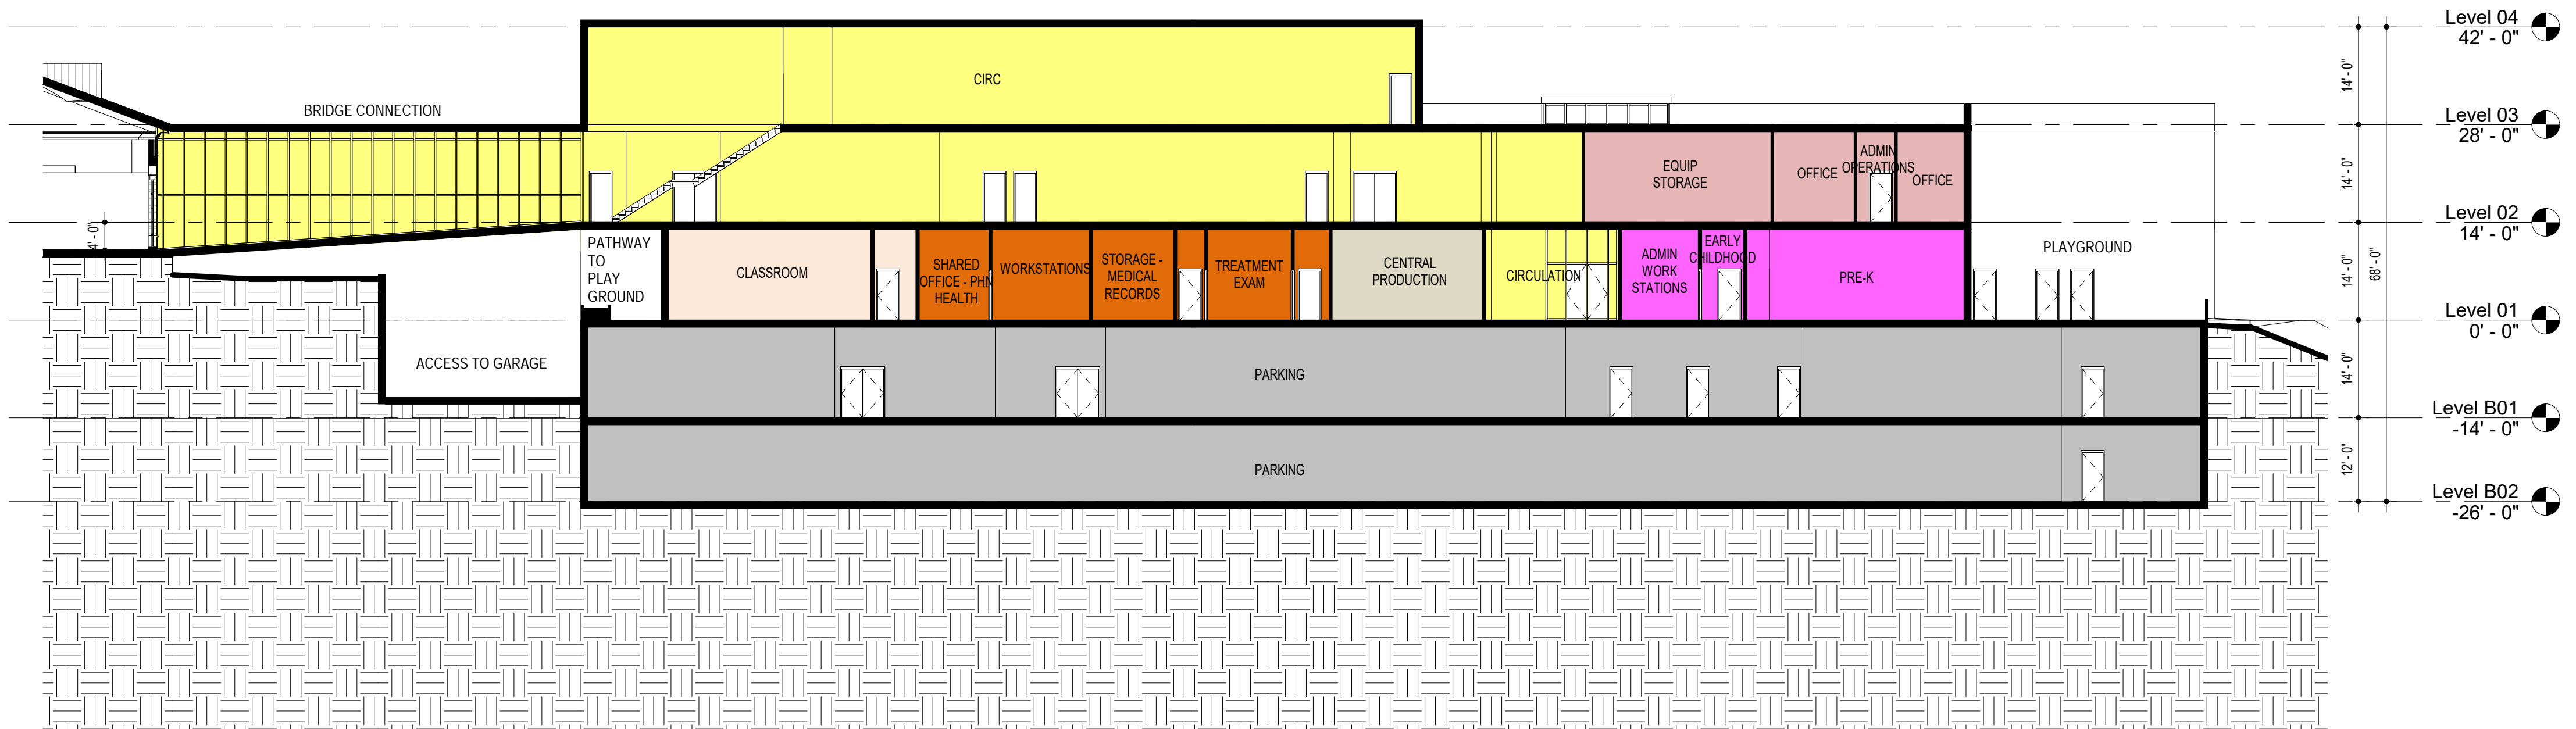



**NORTH SOUTH SECTION**



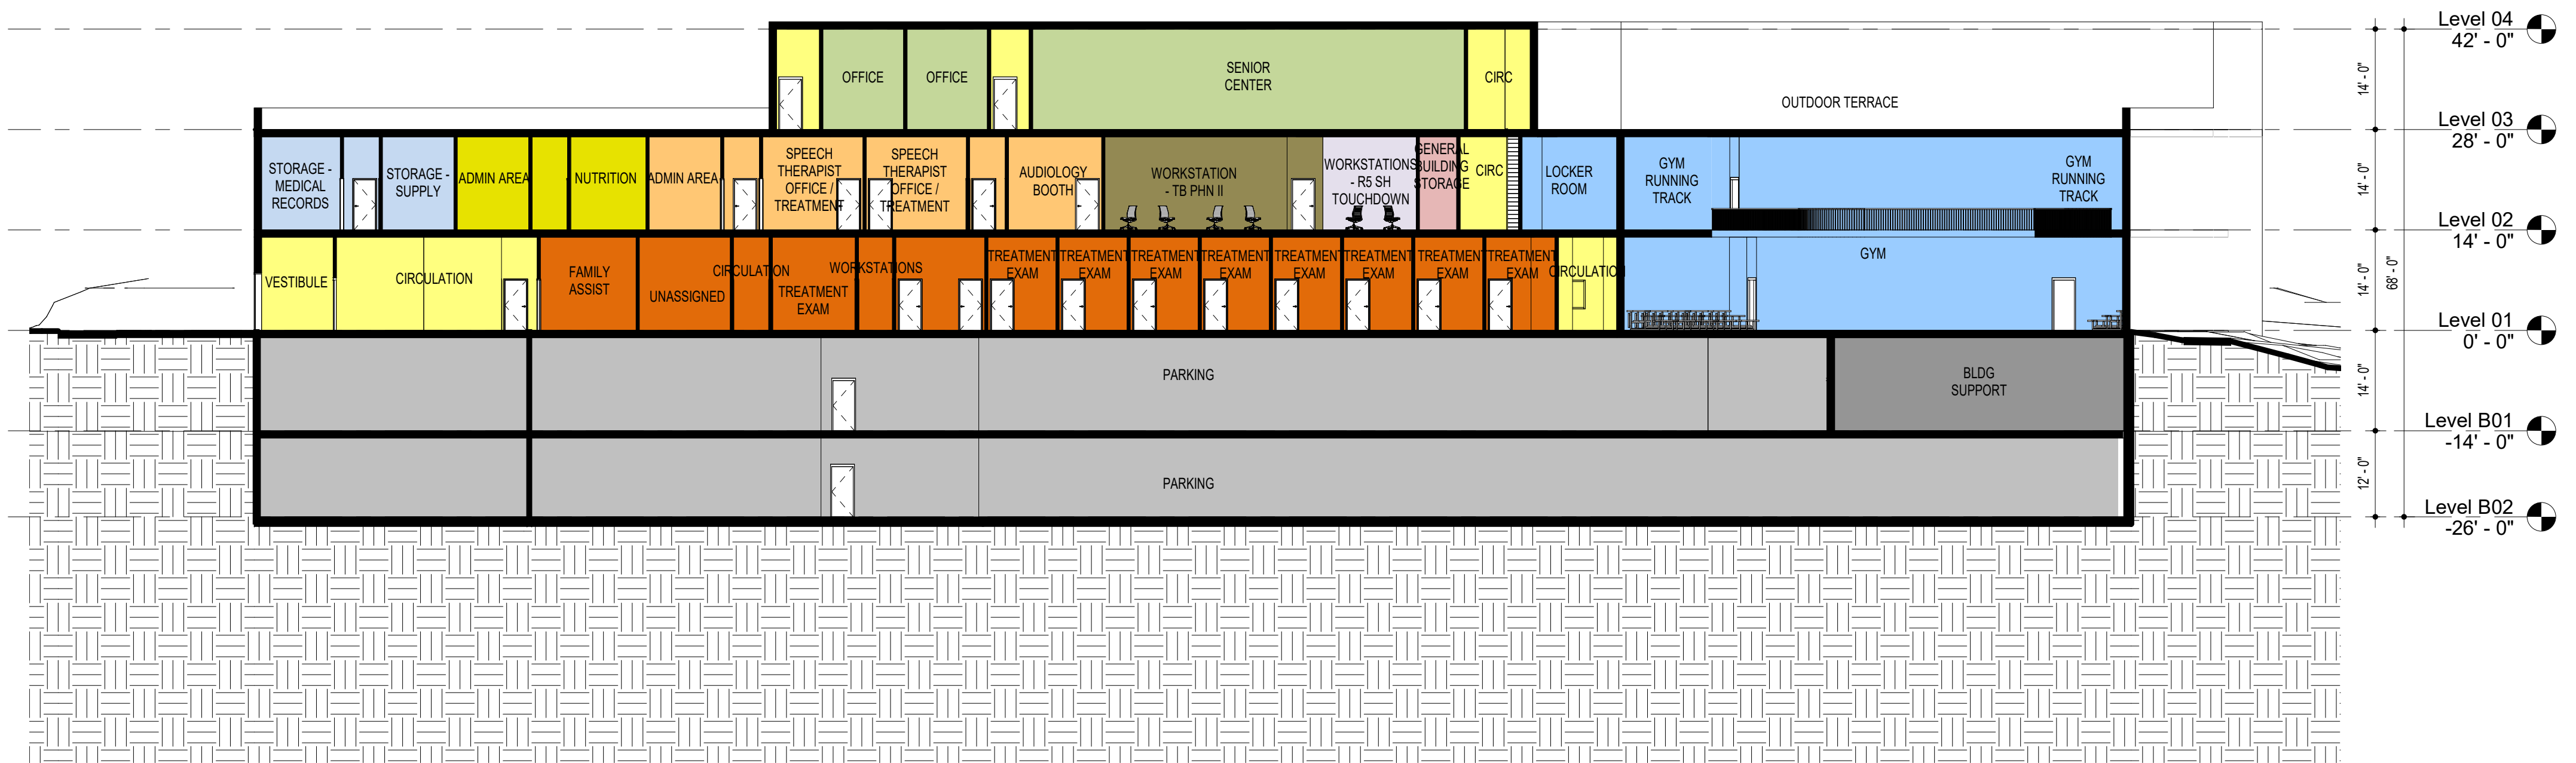

**EAST WEST SECTION**

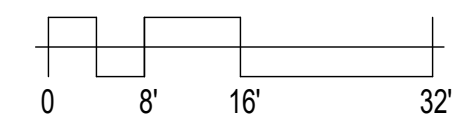


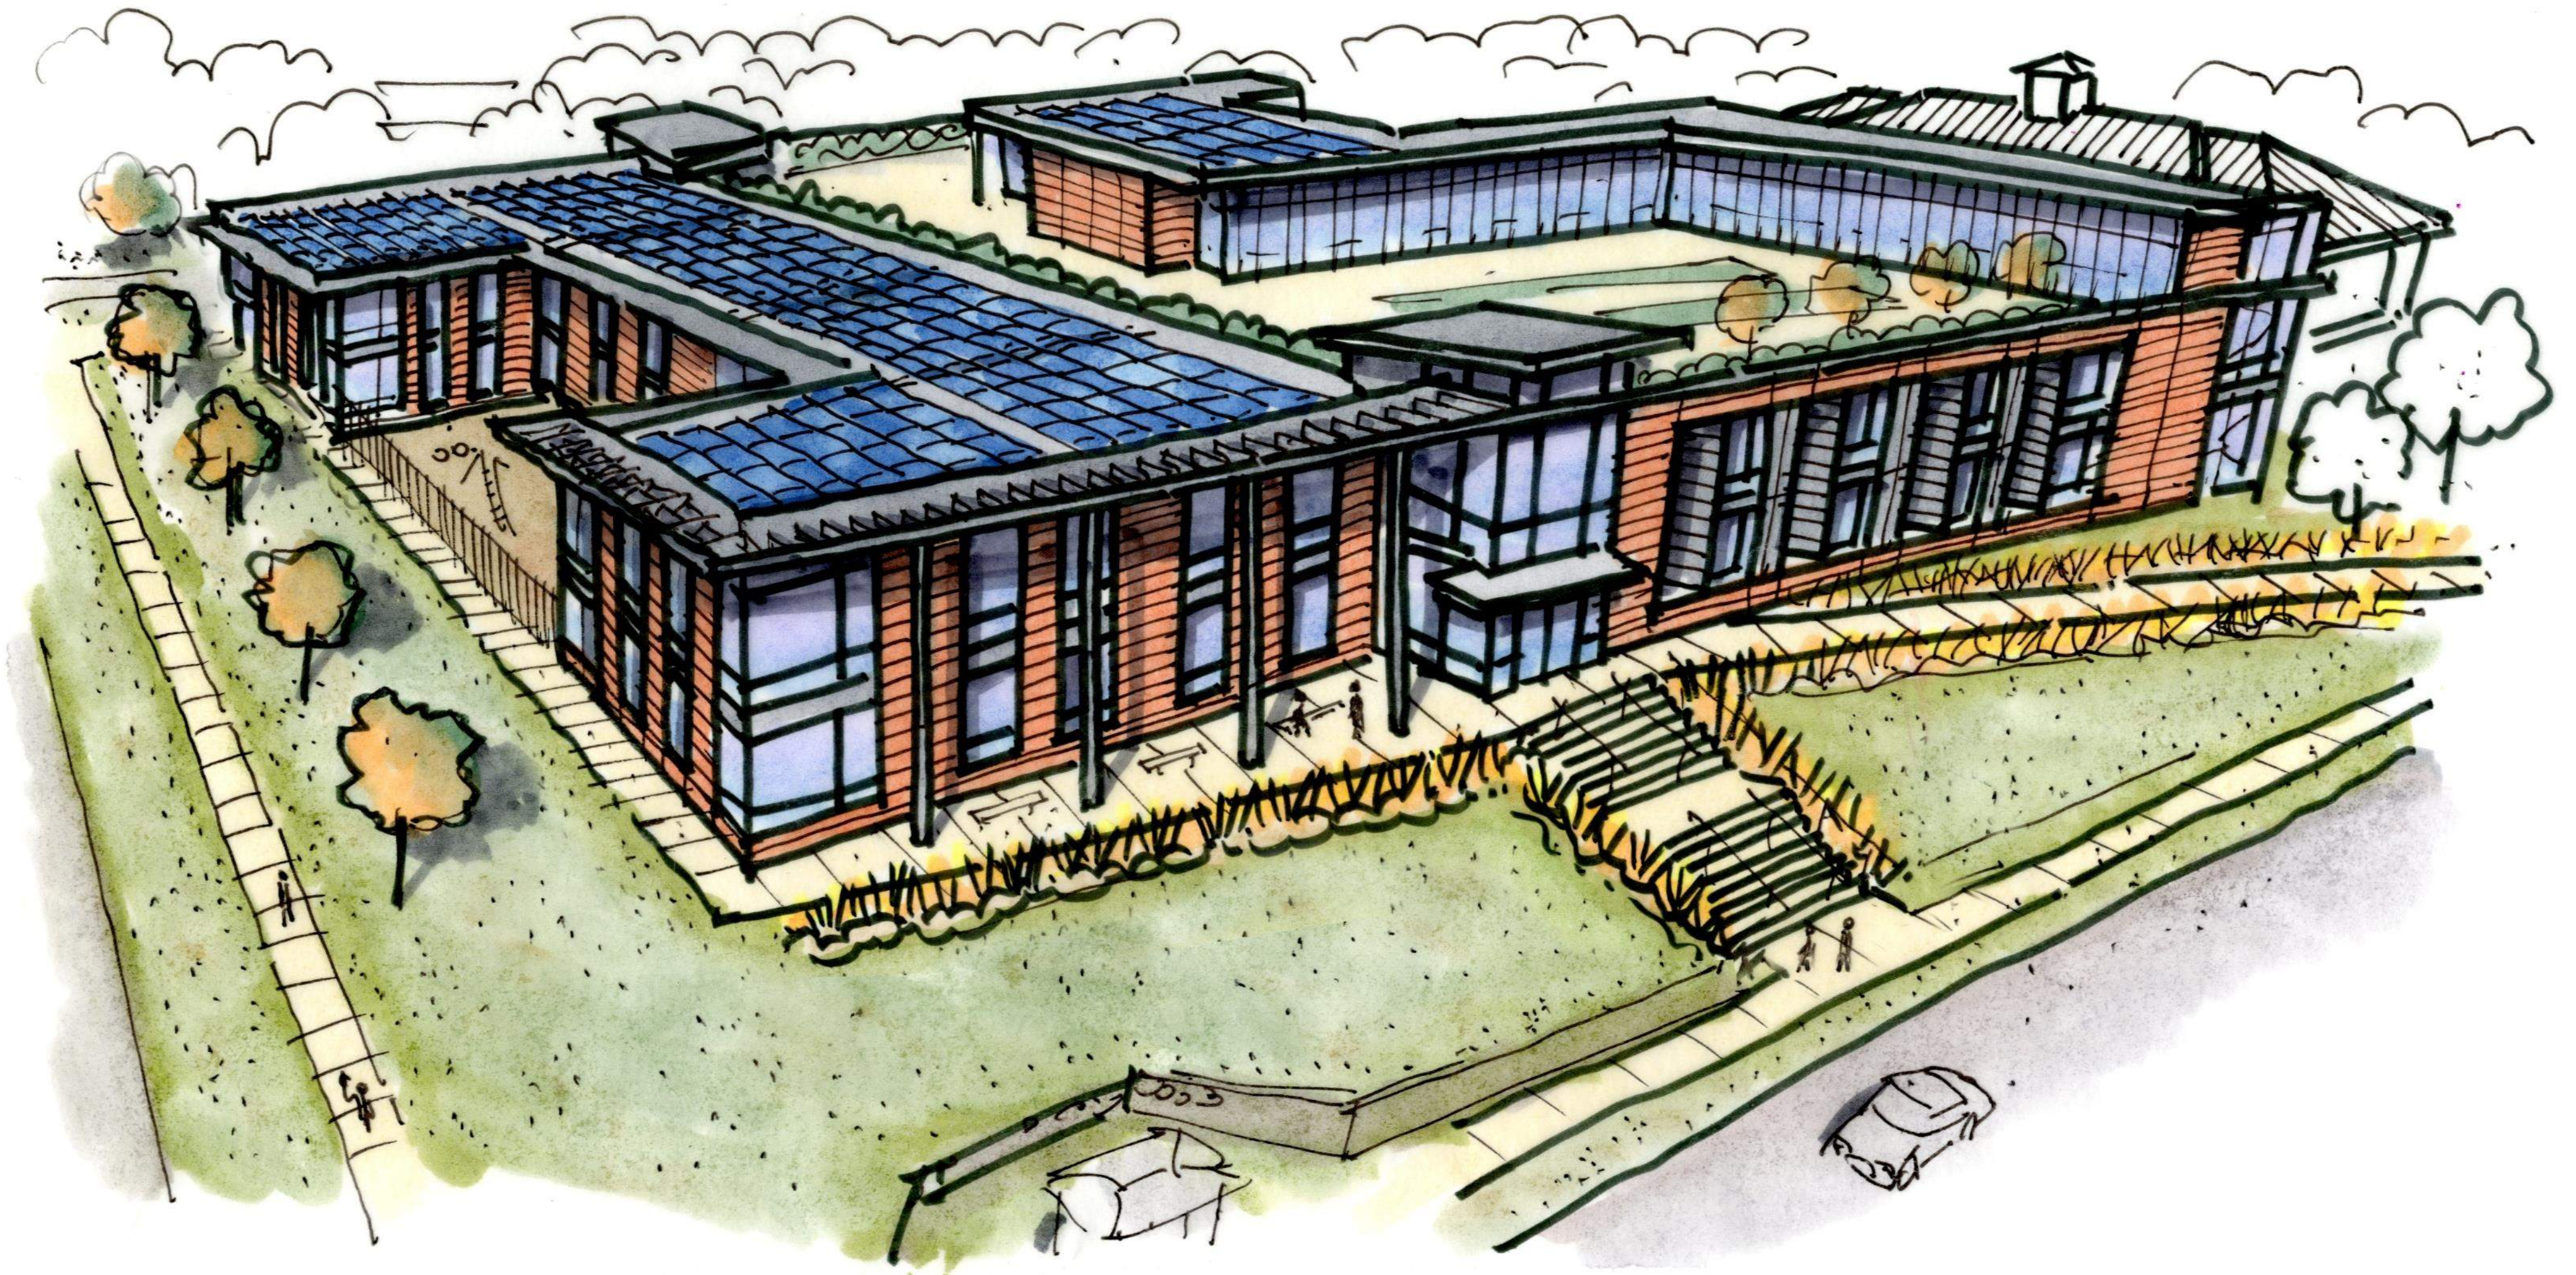


**EAST ELEVATION**




**SOUTH EAST CORNER ELEVATION**

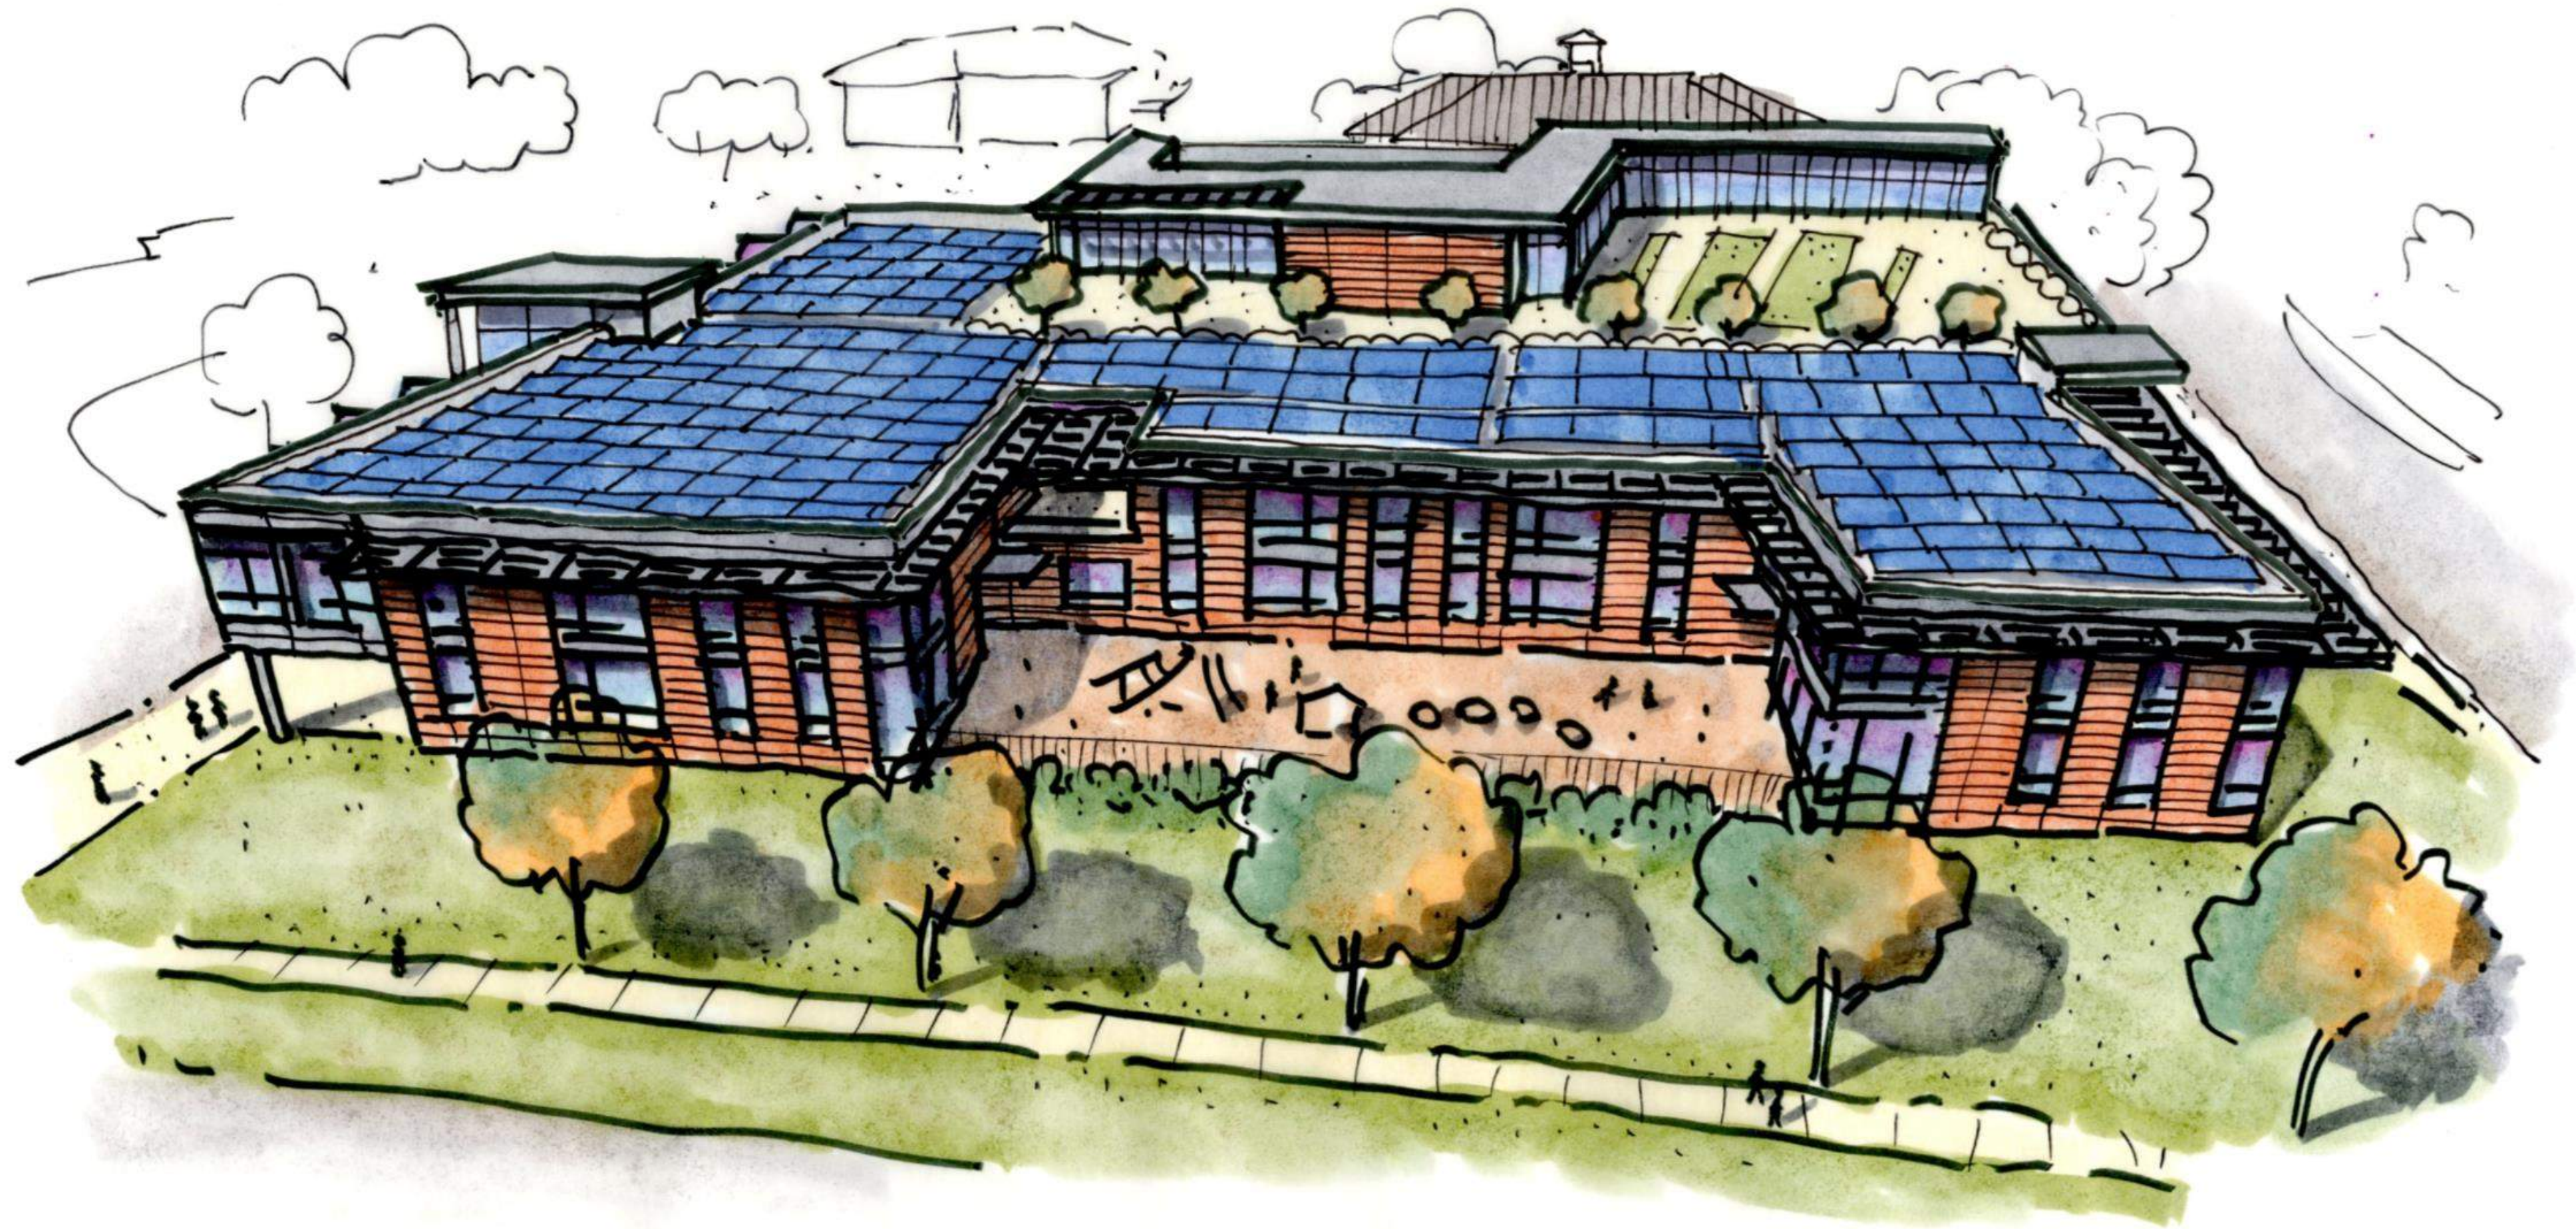

**SOUTH ELEVATION**

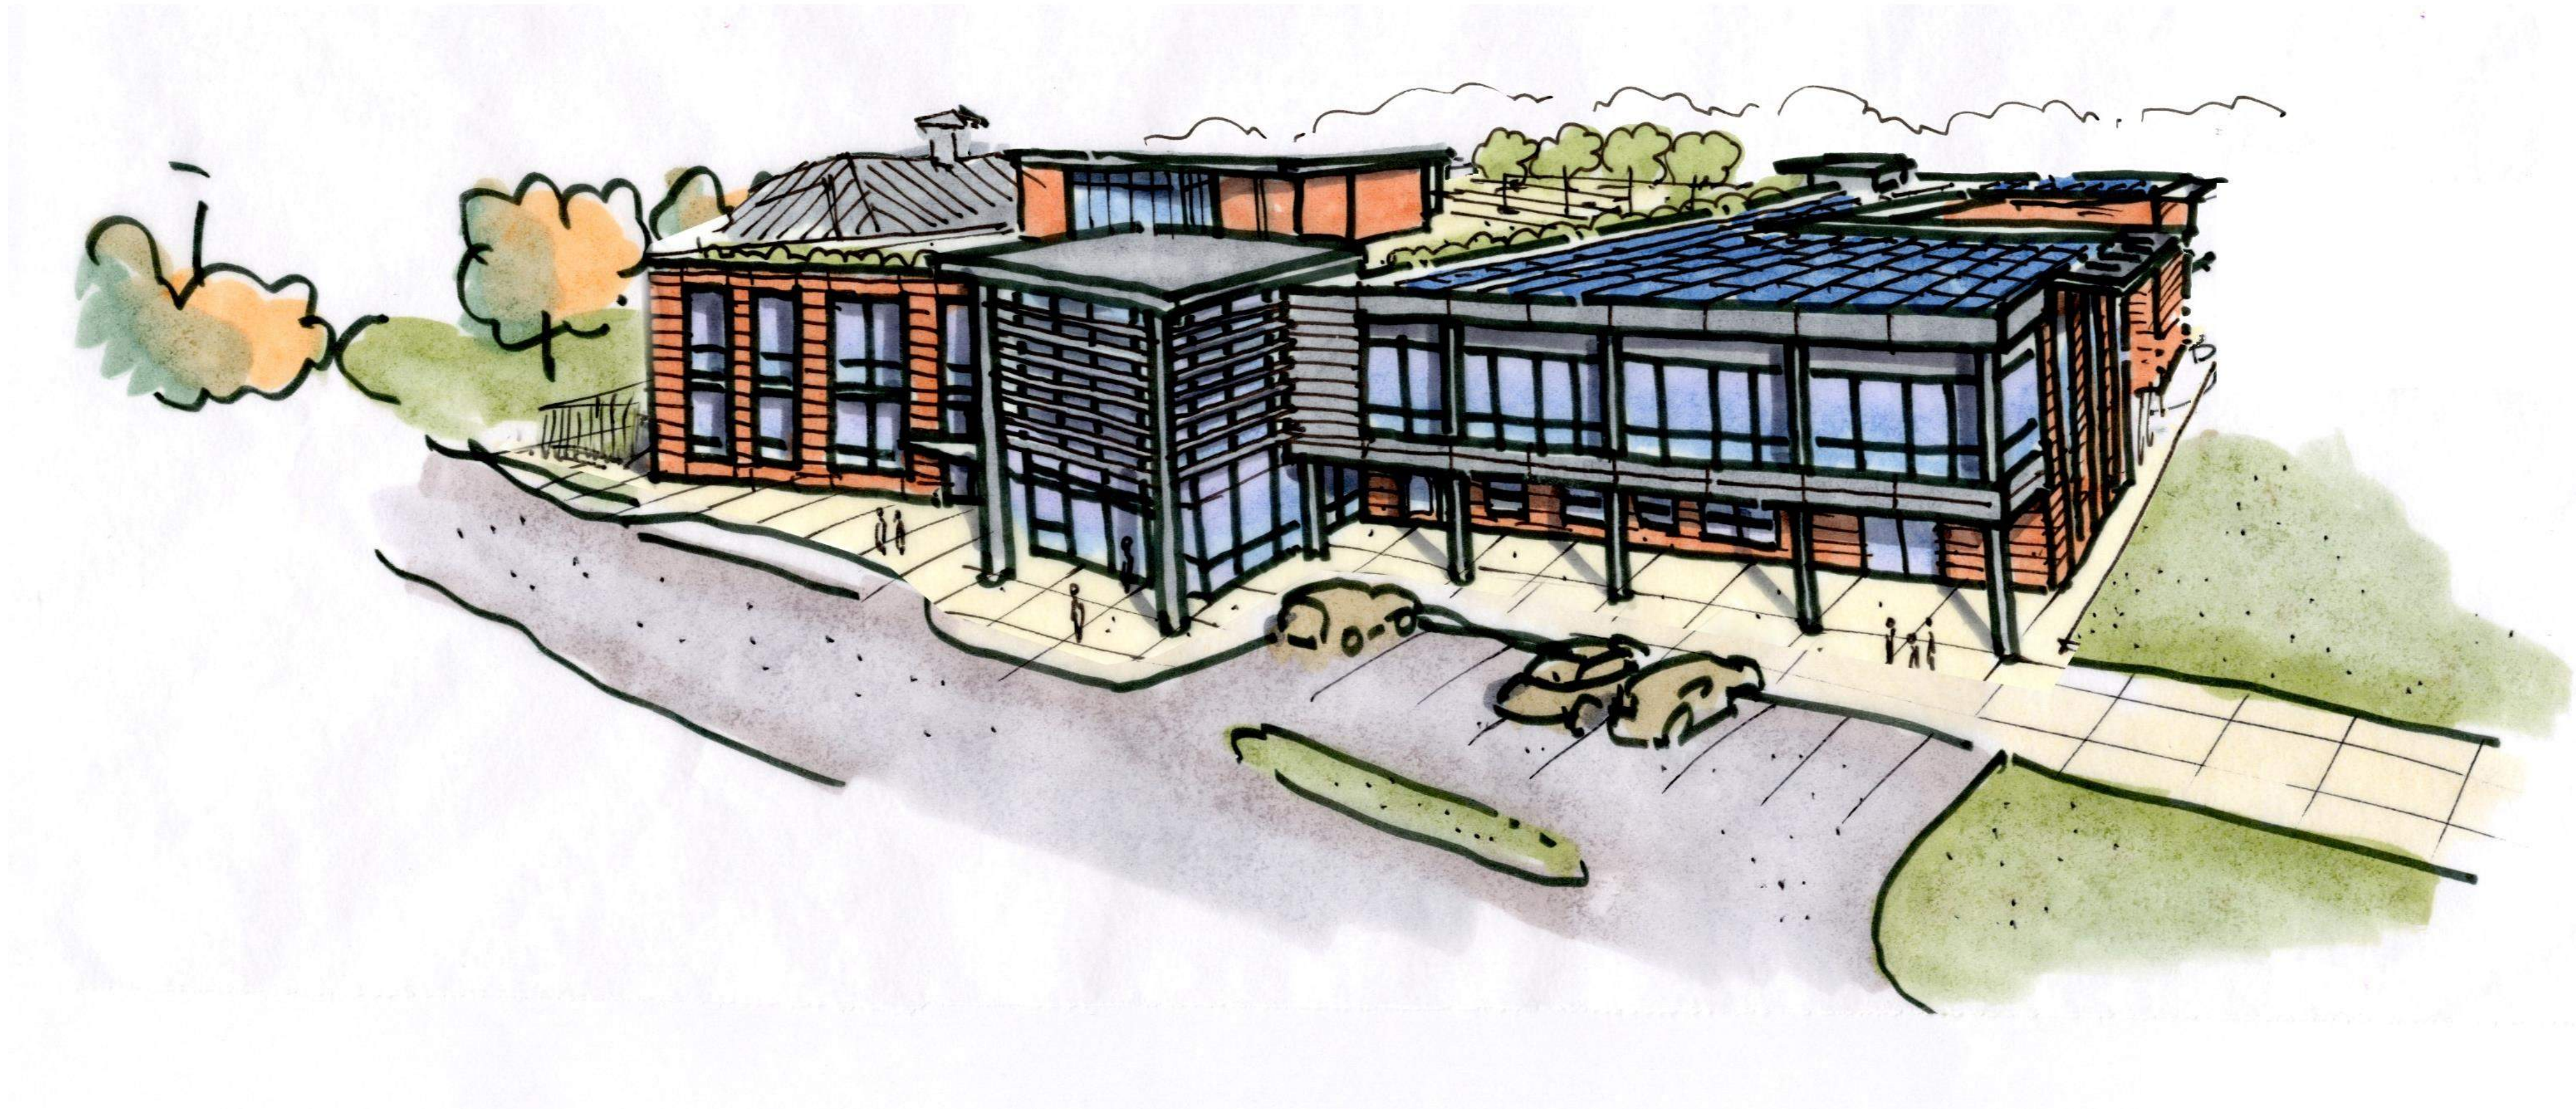

**WEST ELEVATION**

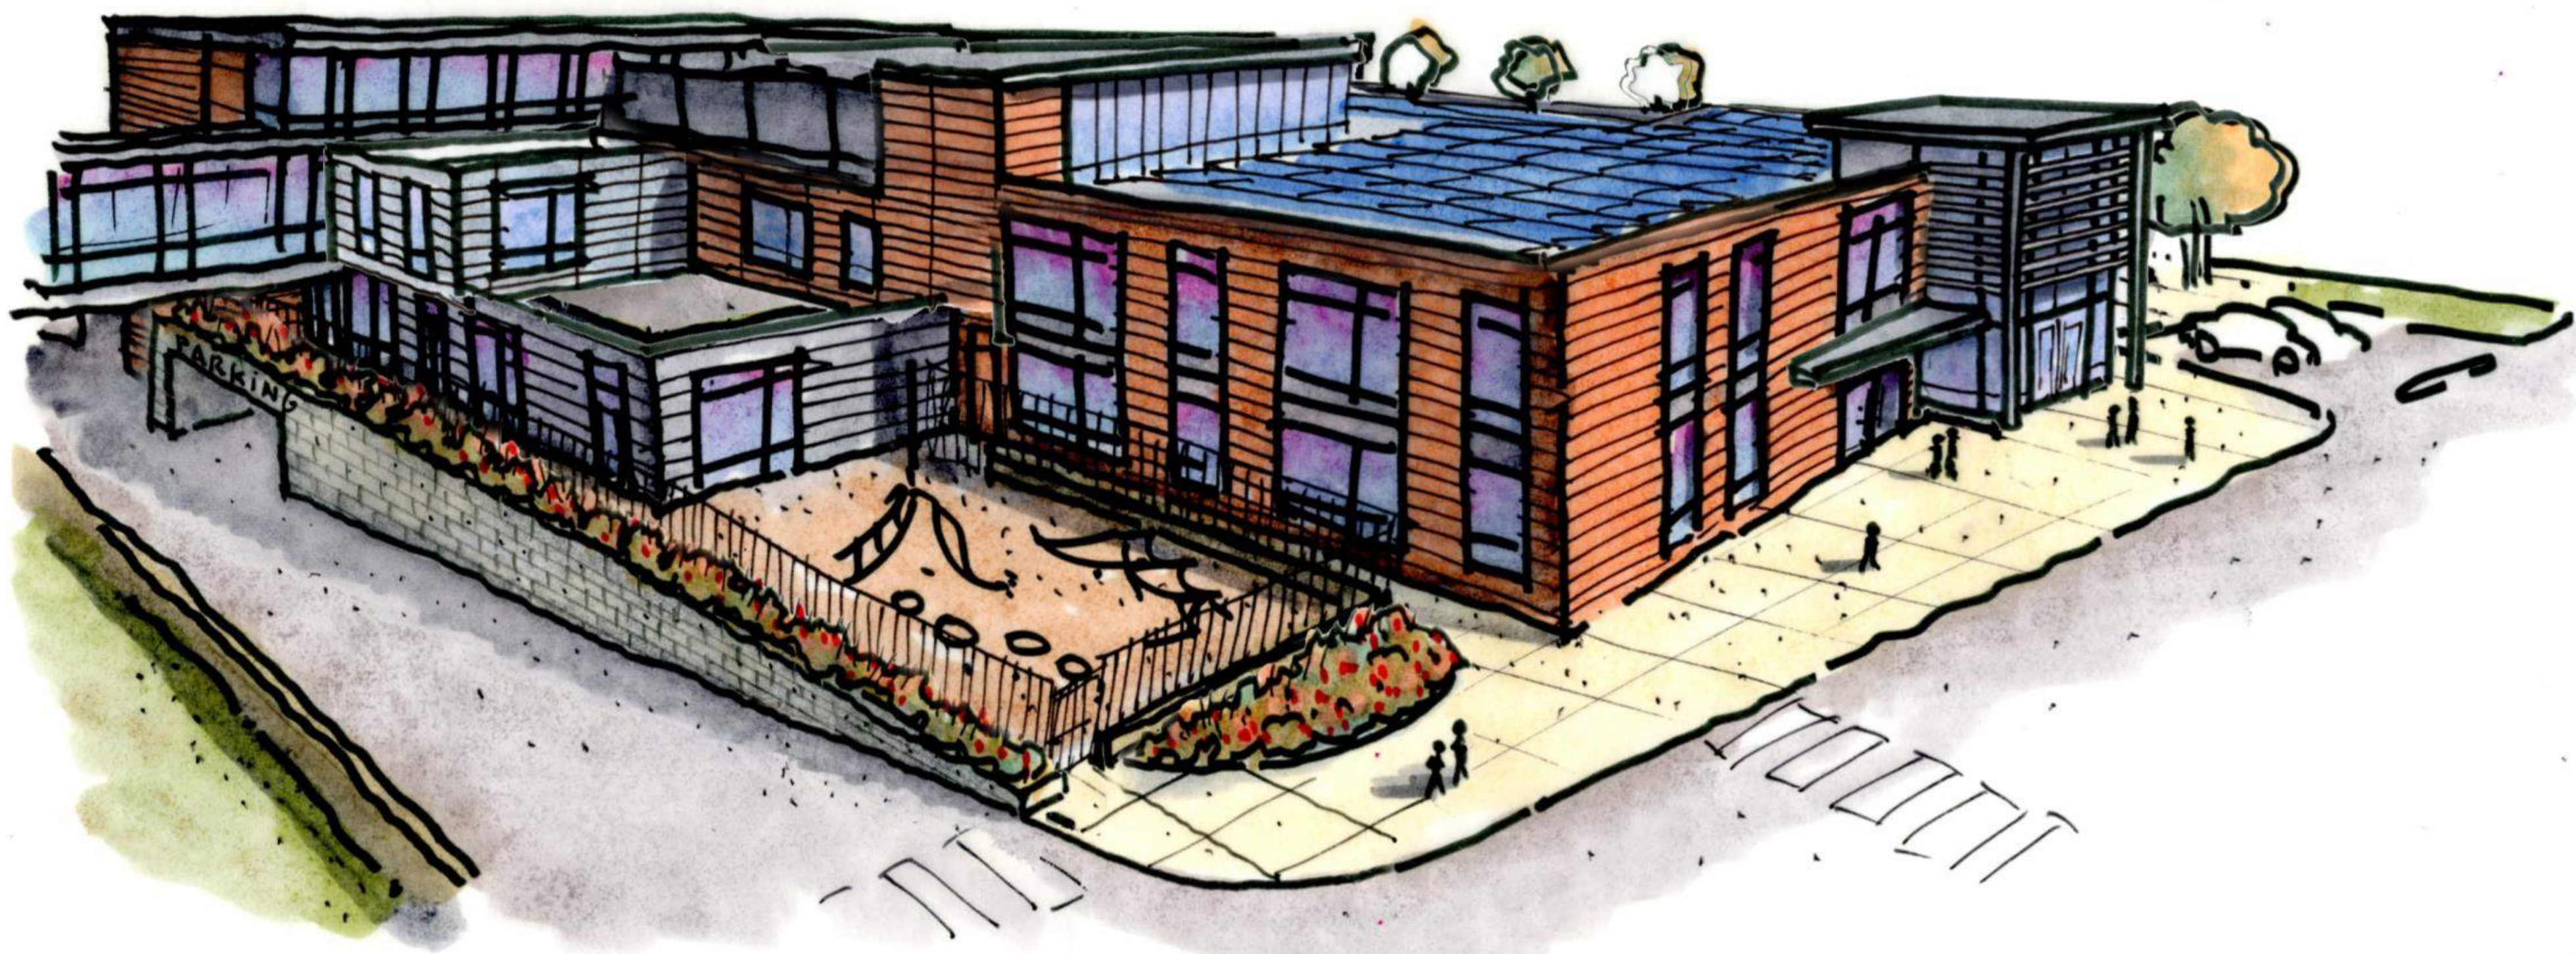

**NORTH WEST ELEVATION**