


# NORTH WEST STREET SIDEWALK PROJECT FROM GREAT FALLS STREET TO BRILYN PLACE CITIZENS MEETING MARCH 2016

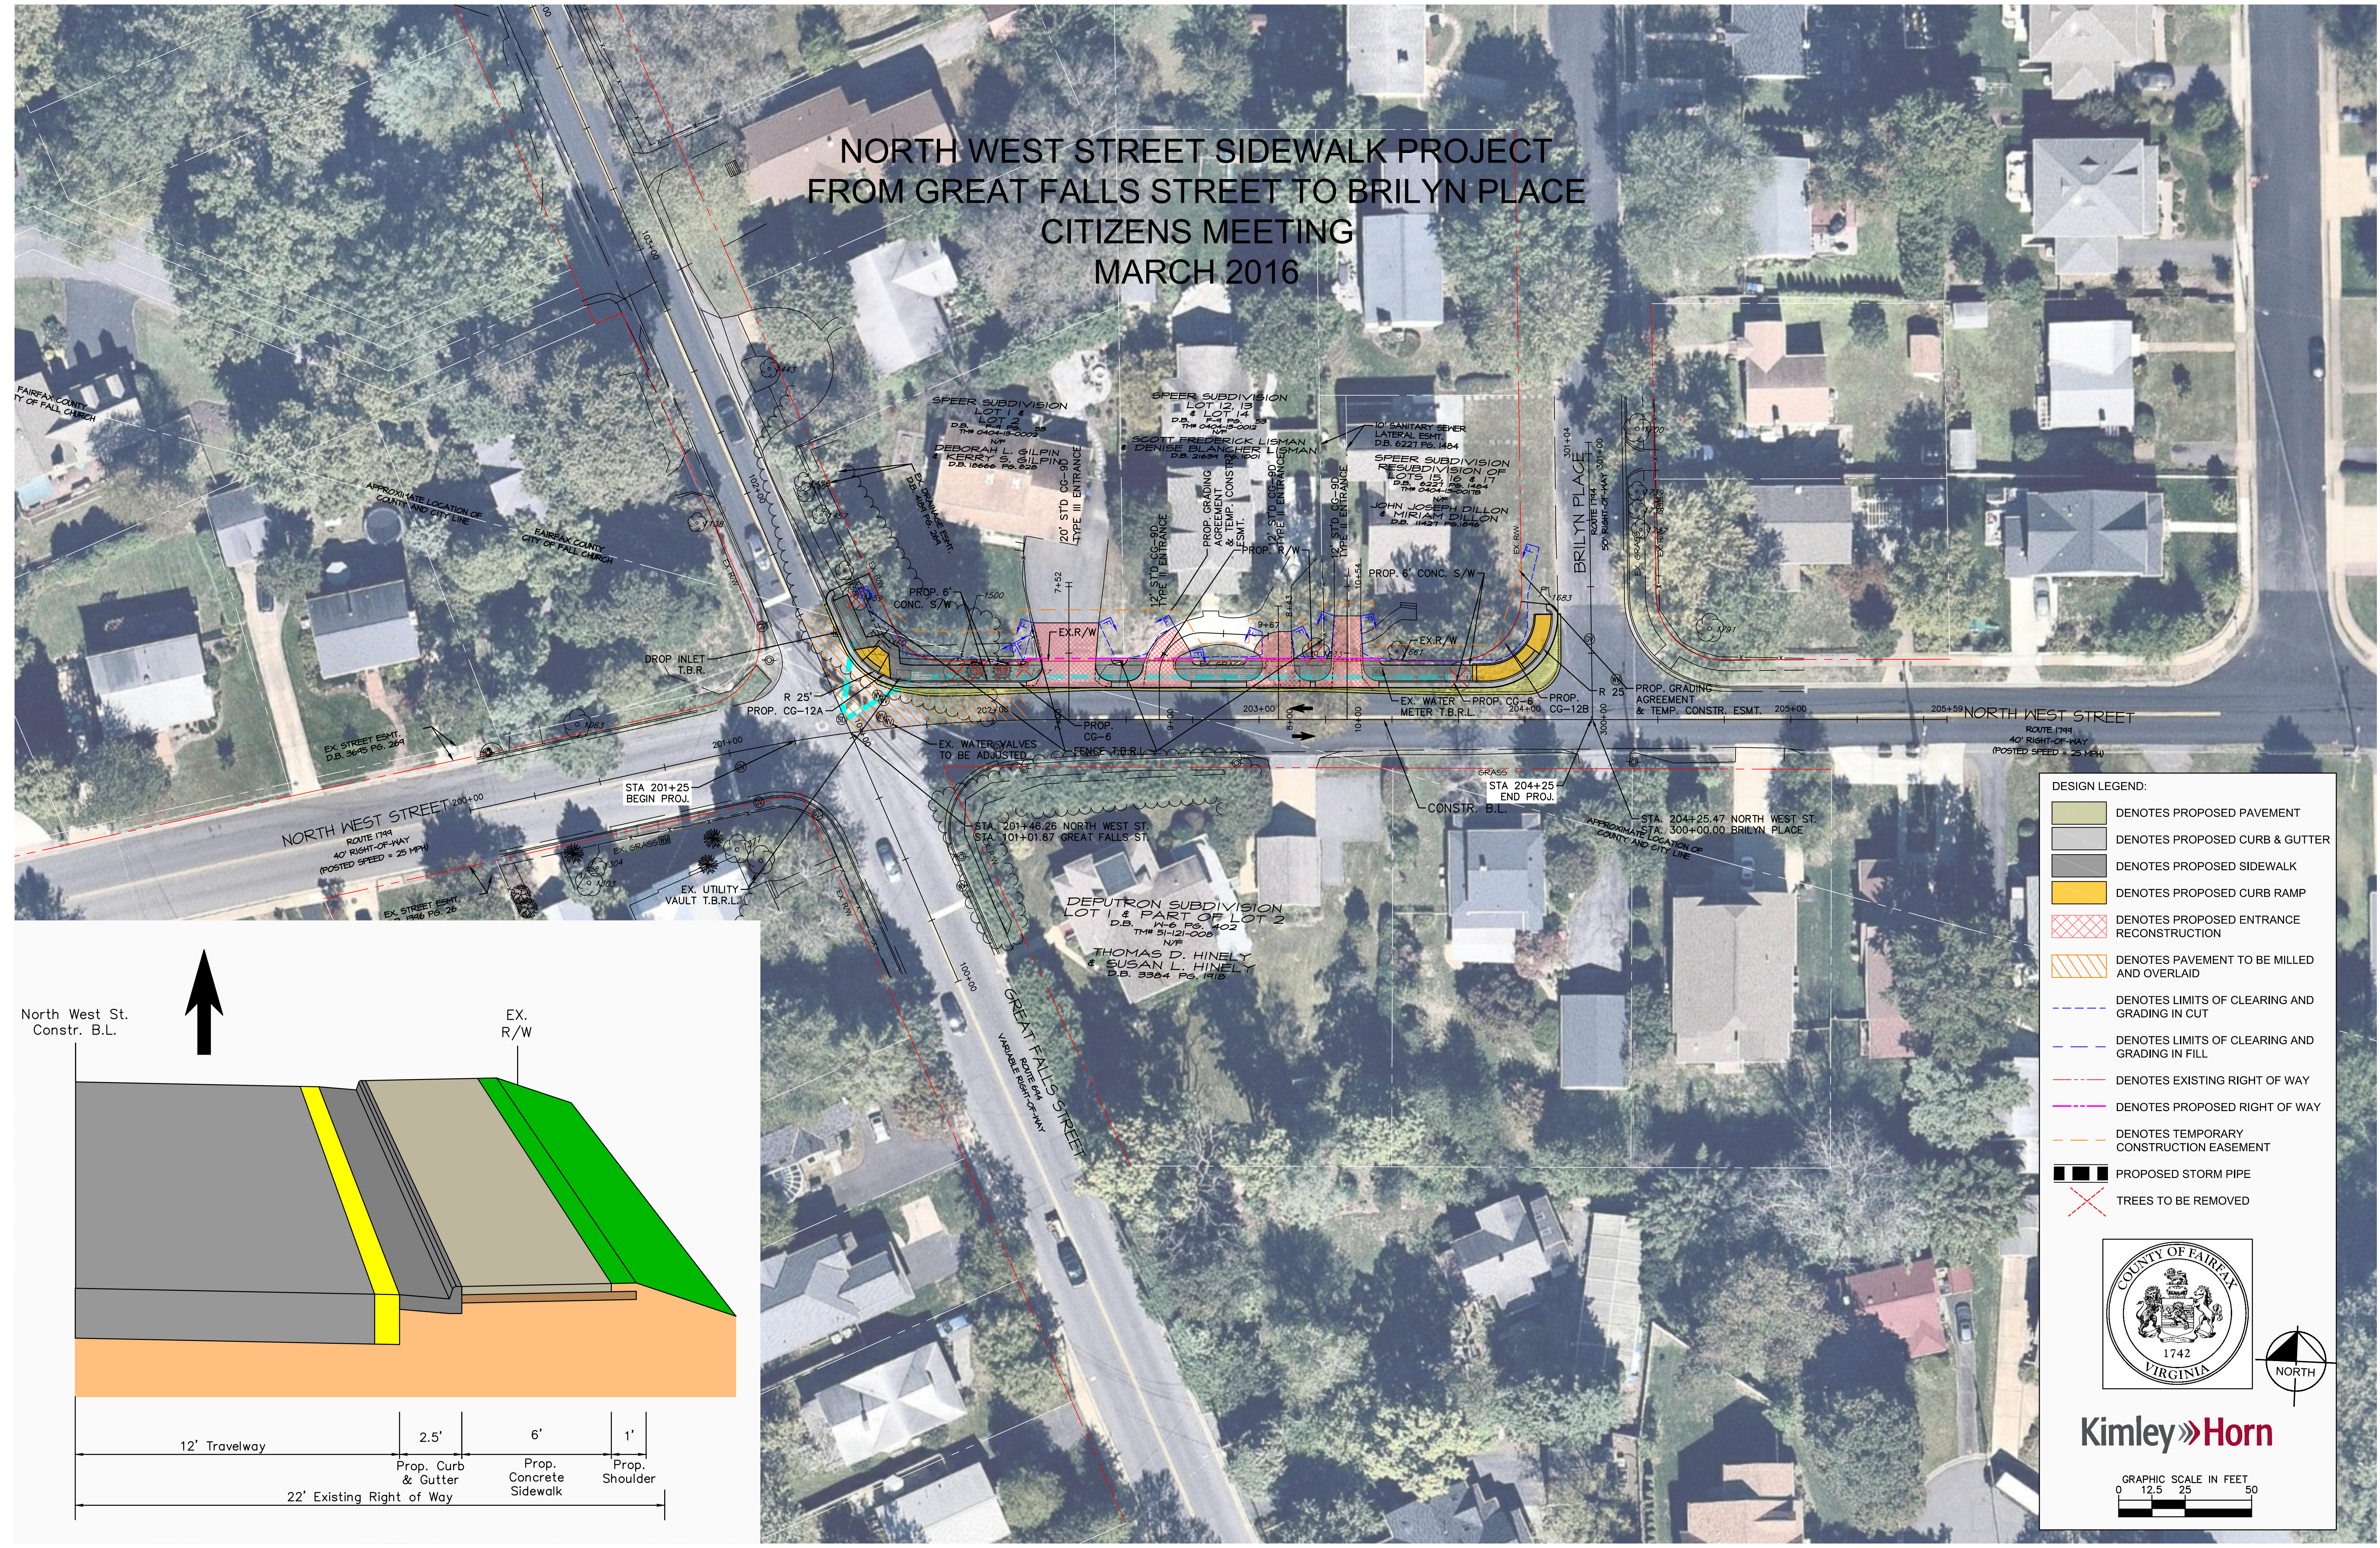

**DESIGN LEGEND:**

- DENOTES PROPOSED PAVEMENT
- DENOTES PROPOSED CURB & GUTTER
- DENOTES PROPOSED SIDEWALK
- DENOTES PROPOSED CURB RAMP
- DENOTES PROPOSED ENTRANCE RECONSTRUCTION
- DENOTES PAVEMENT TO BE MILLED AND OVERLAID
- DENOTES LIMITS OF CLEARING AND GRADING IN CUT
- DENOTES LIMITS OF CLEARING AND GRADING IN FILL
- DENOTES EXISTING RIGHT OF WAY
- DENOTES PROPOSED RIGHT OF WAY
- DENOTES TEMPORARY CONSTRUCTION EASEMENT
- PROPOSED STORM PIPE
- TREES TO BE REMOVED



**Kimley»Horn**

